



Existing Front Elevation




Existing Side Elevation




Existing Rear Elevation



Existing Side Elevation

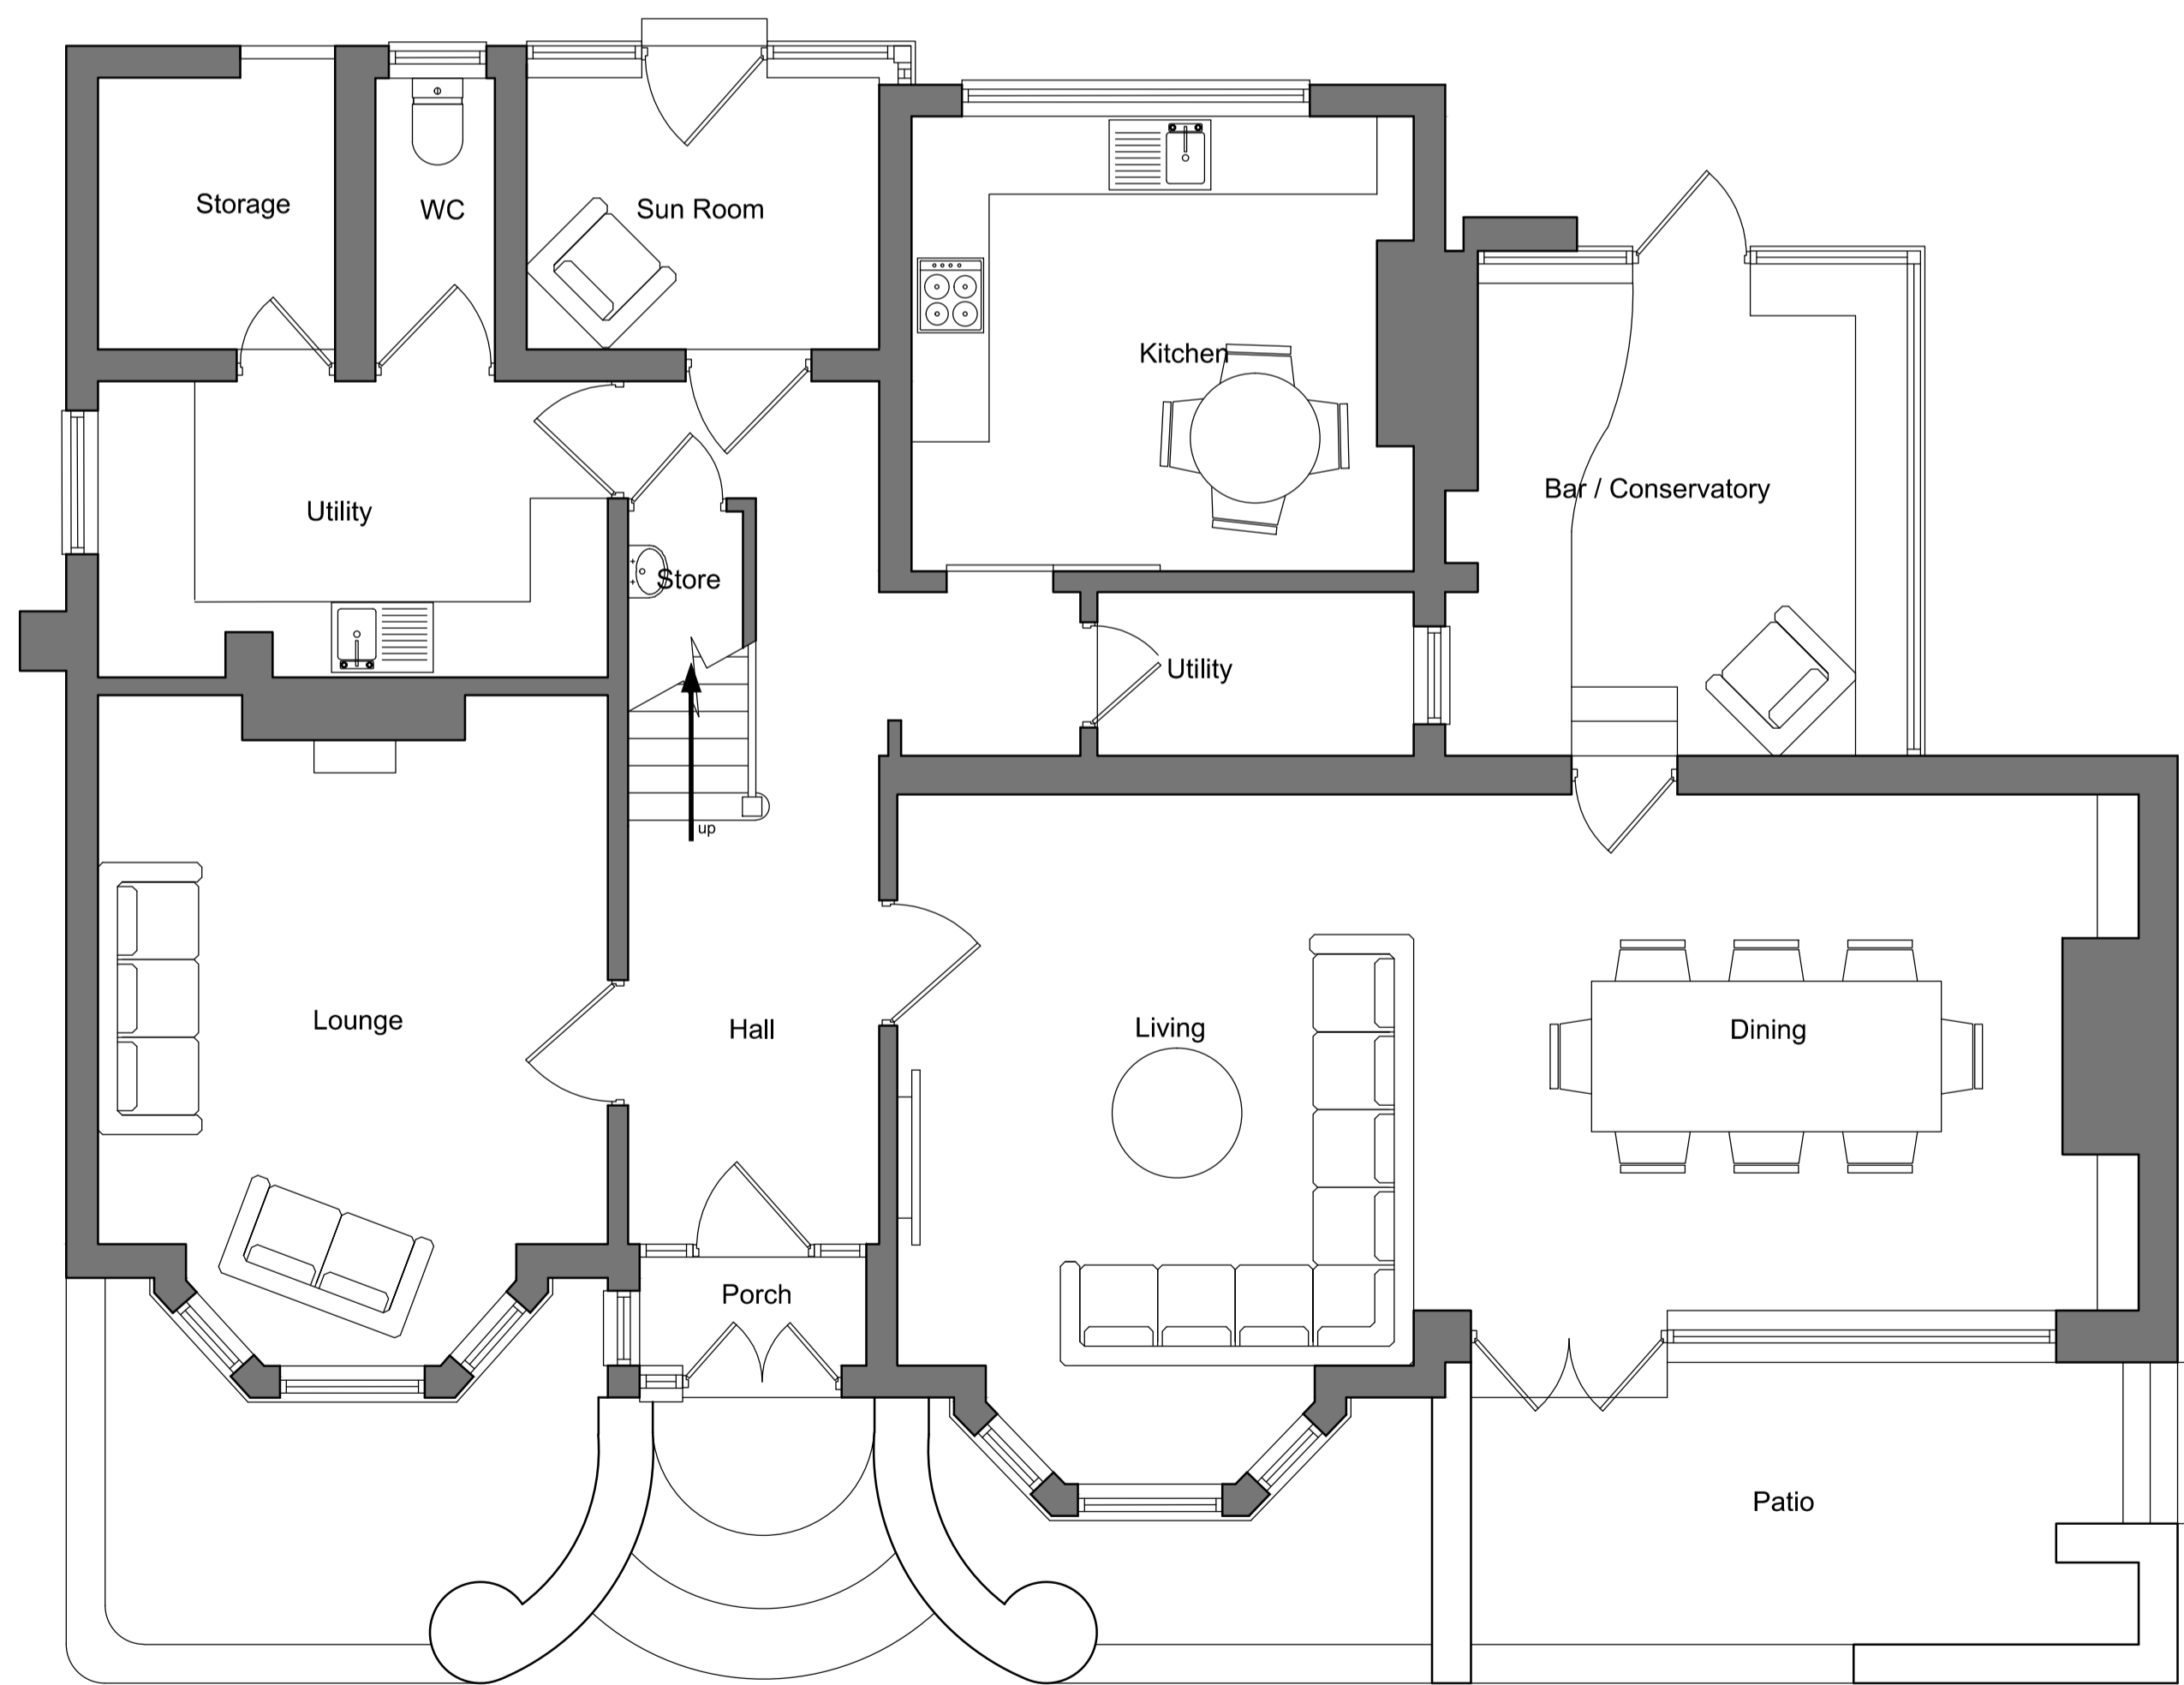


Existing Ground Floor Plan

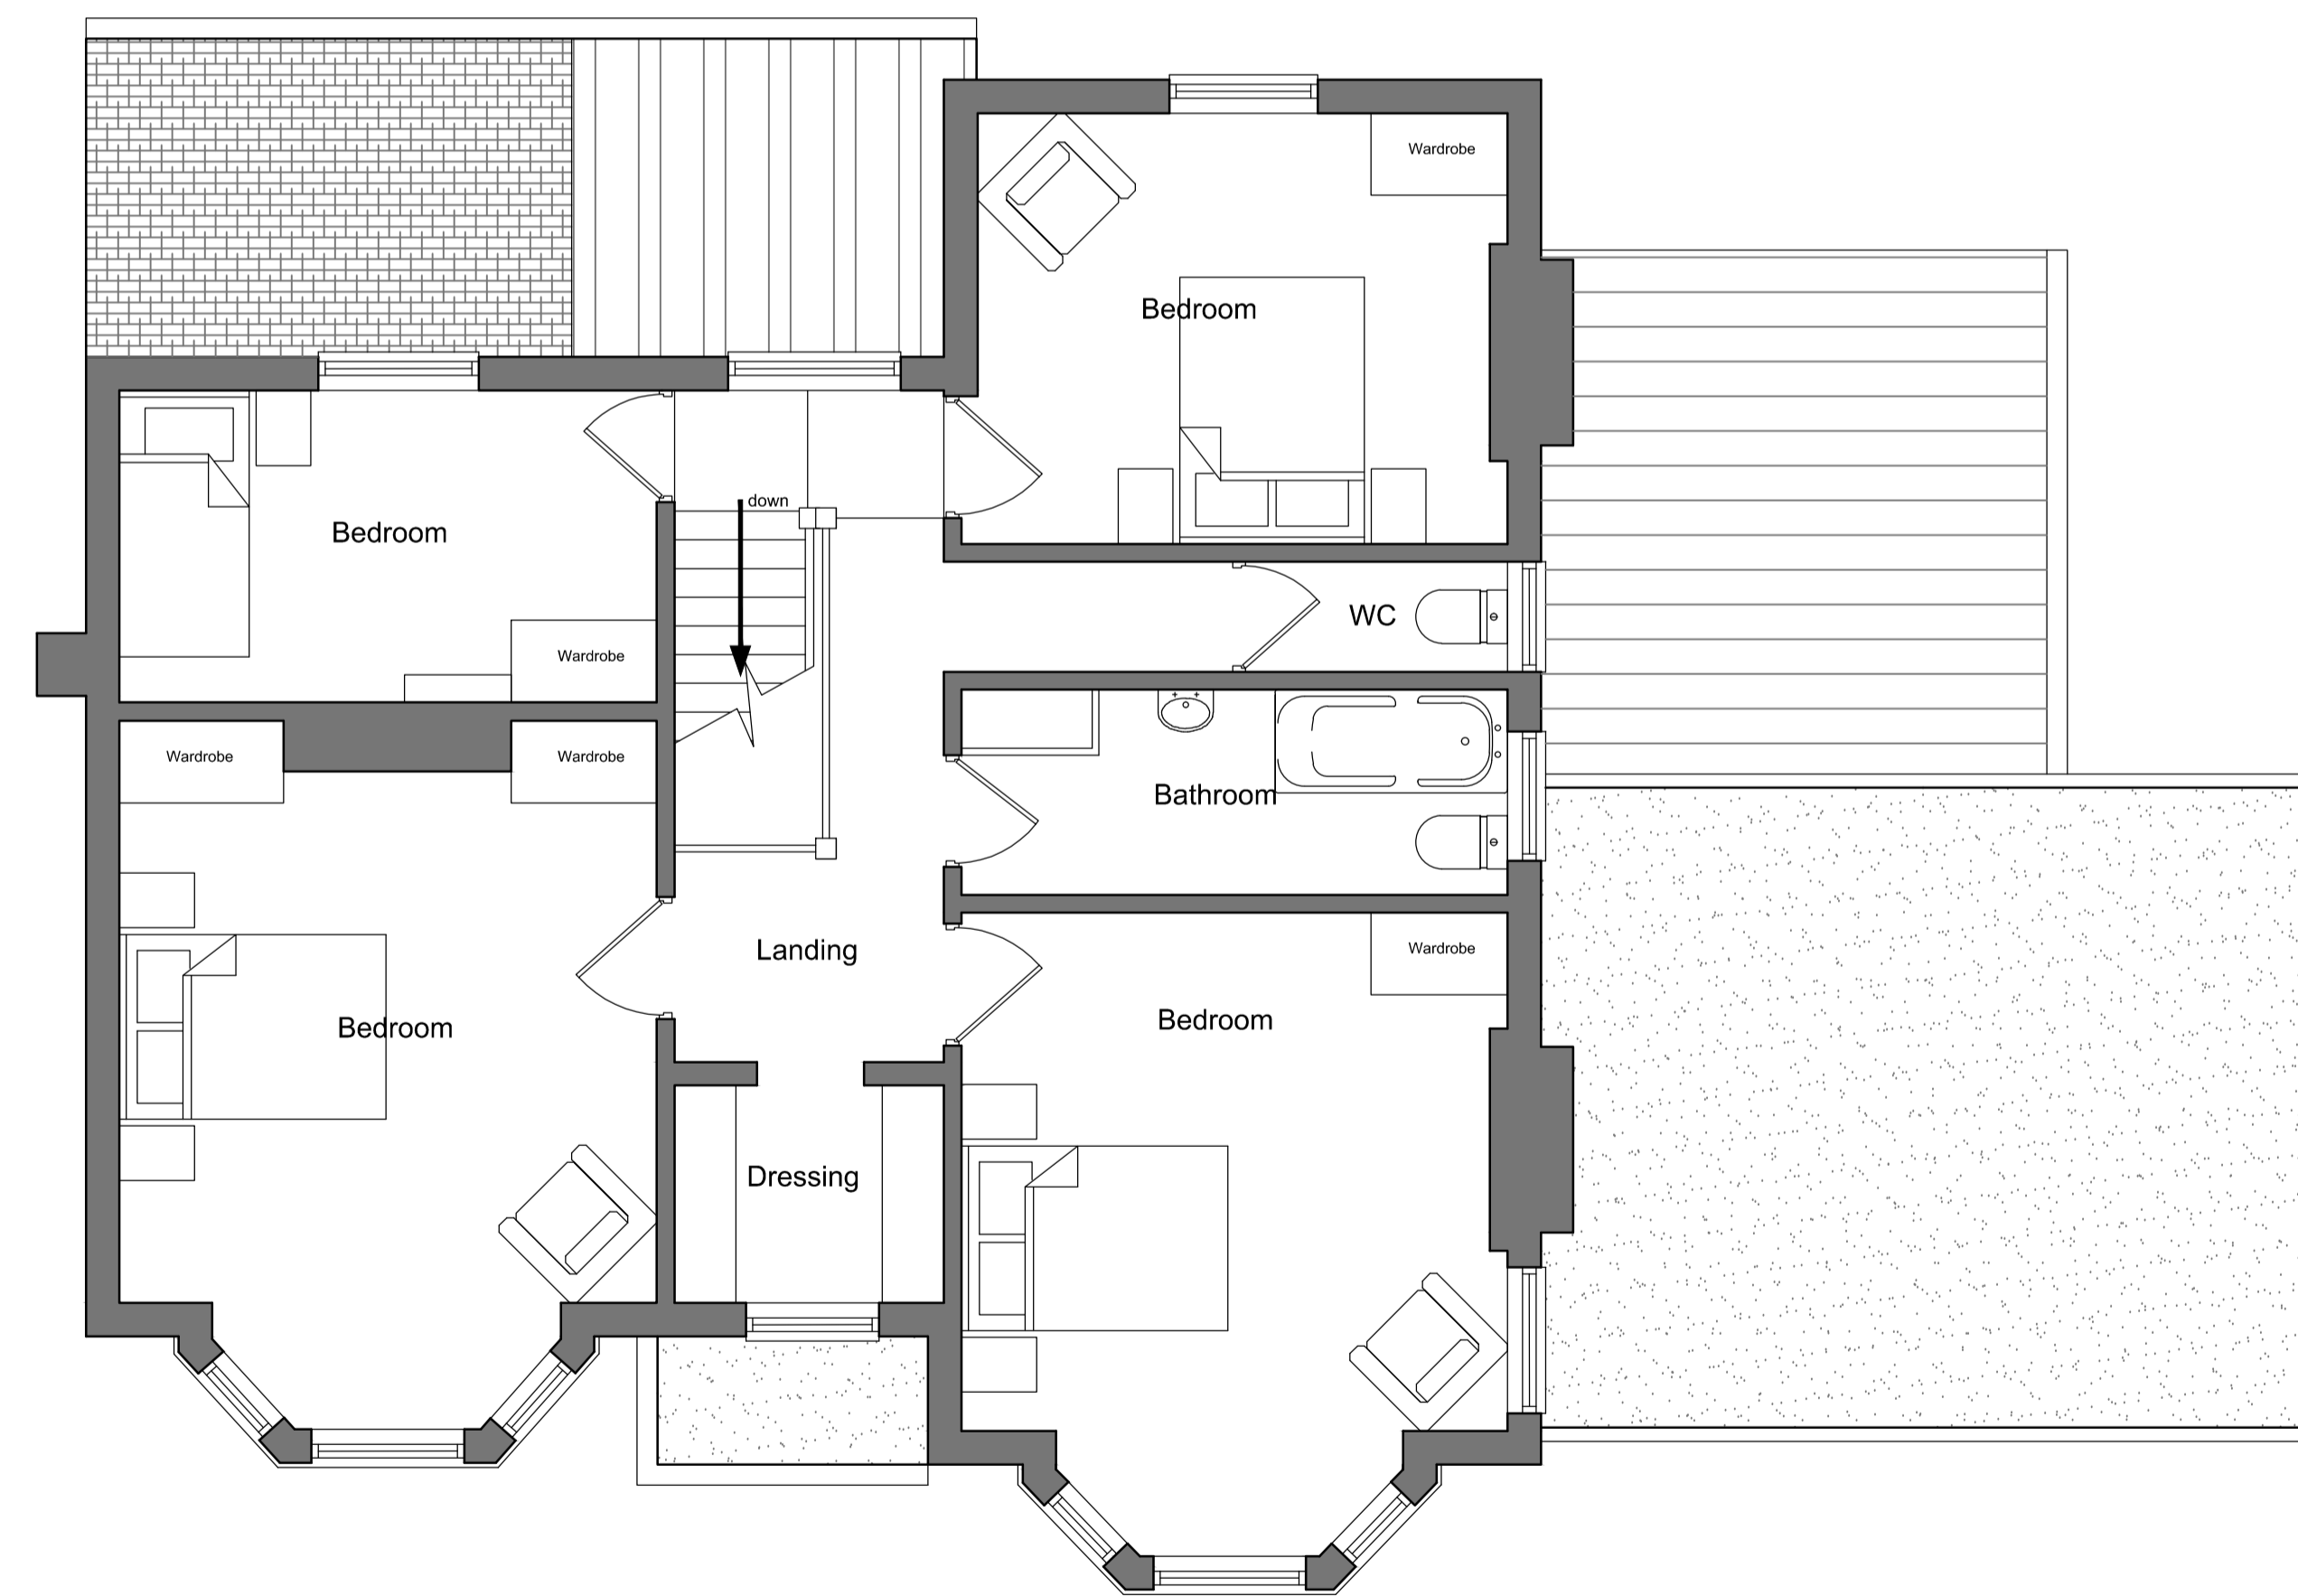

Existing First Floor Plan


Notes



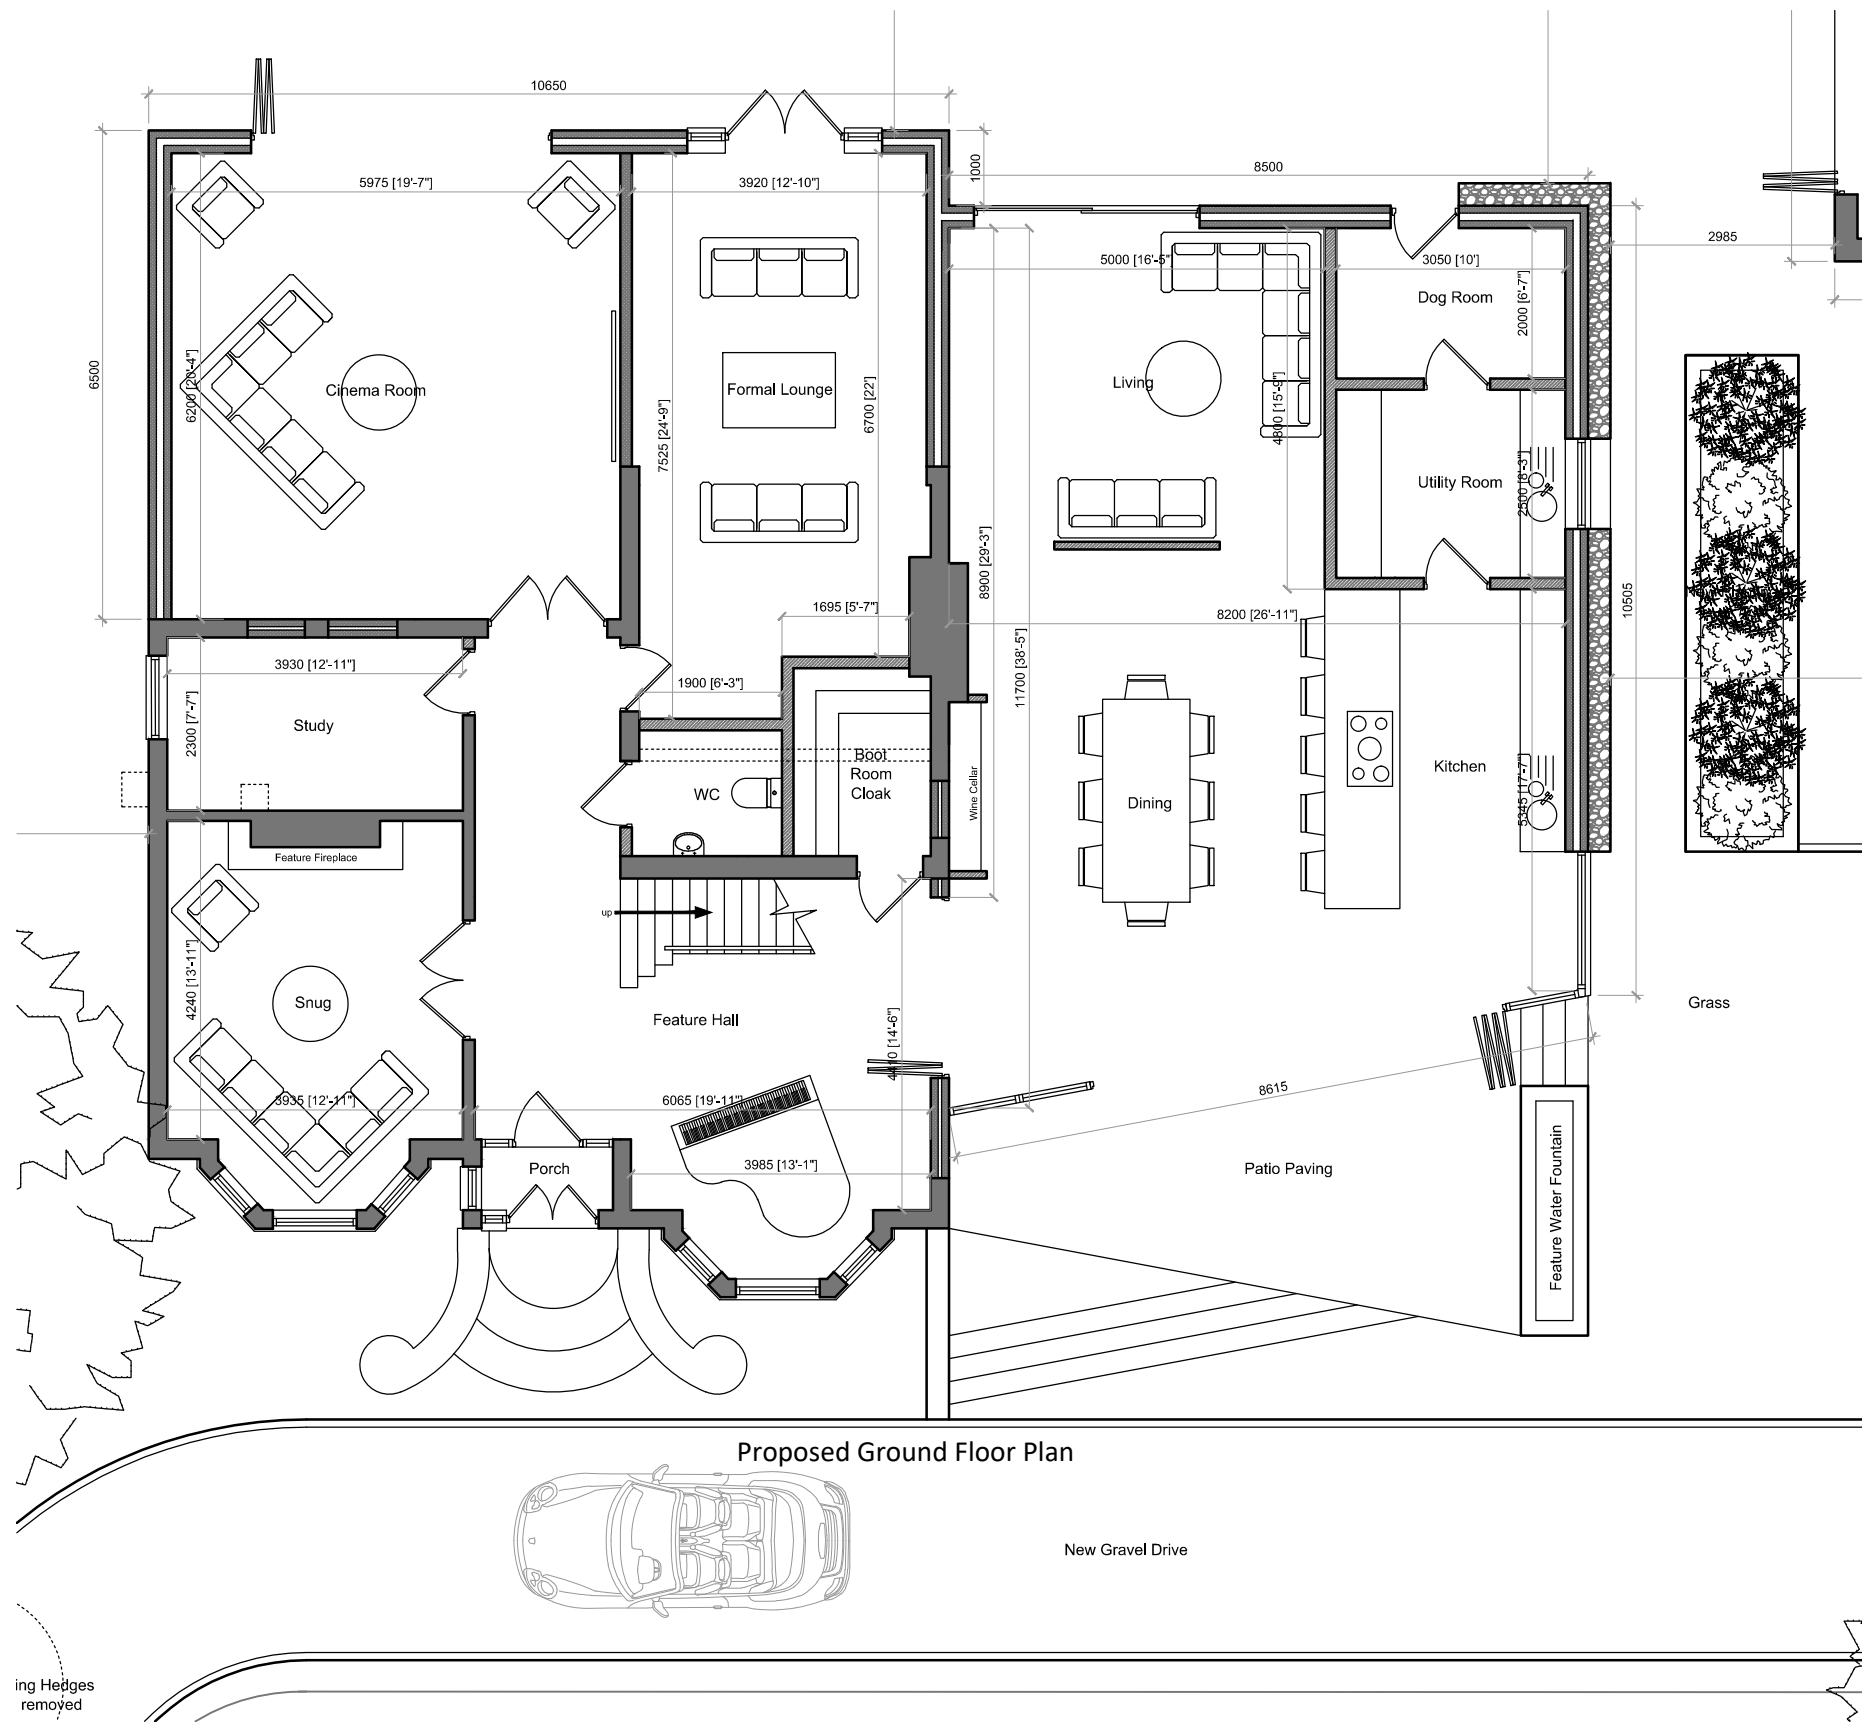

Proposed Ground Floor Plan

Notes

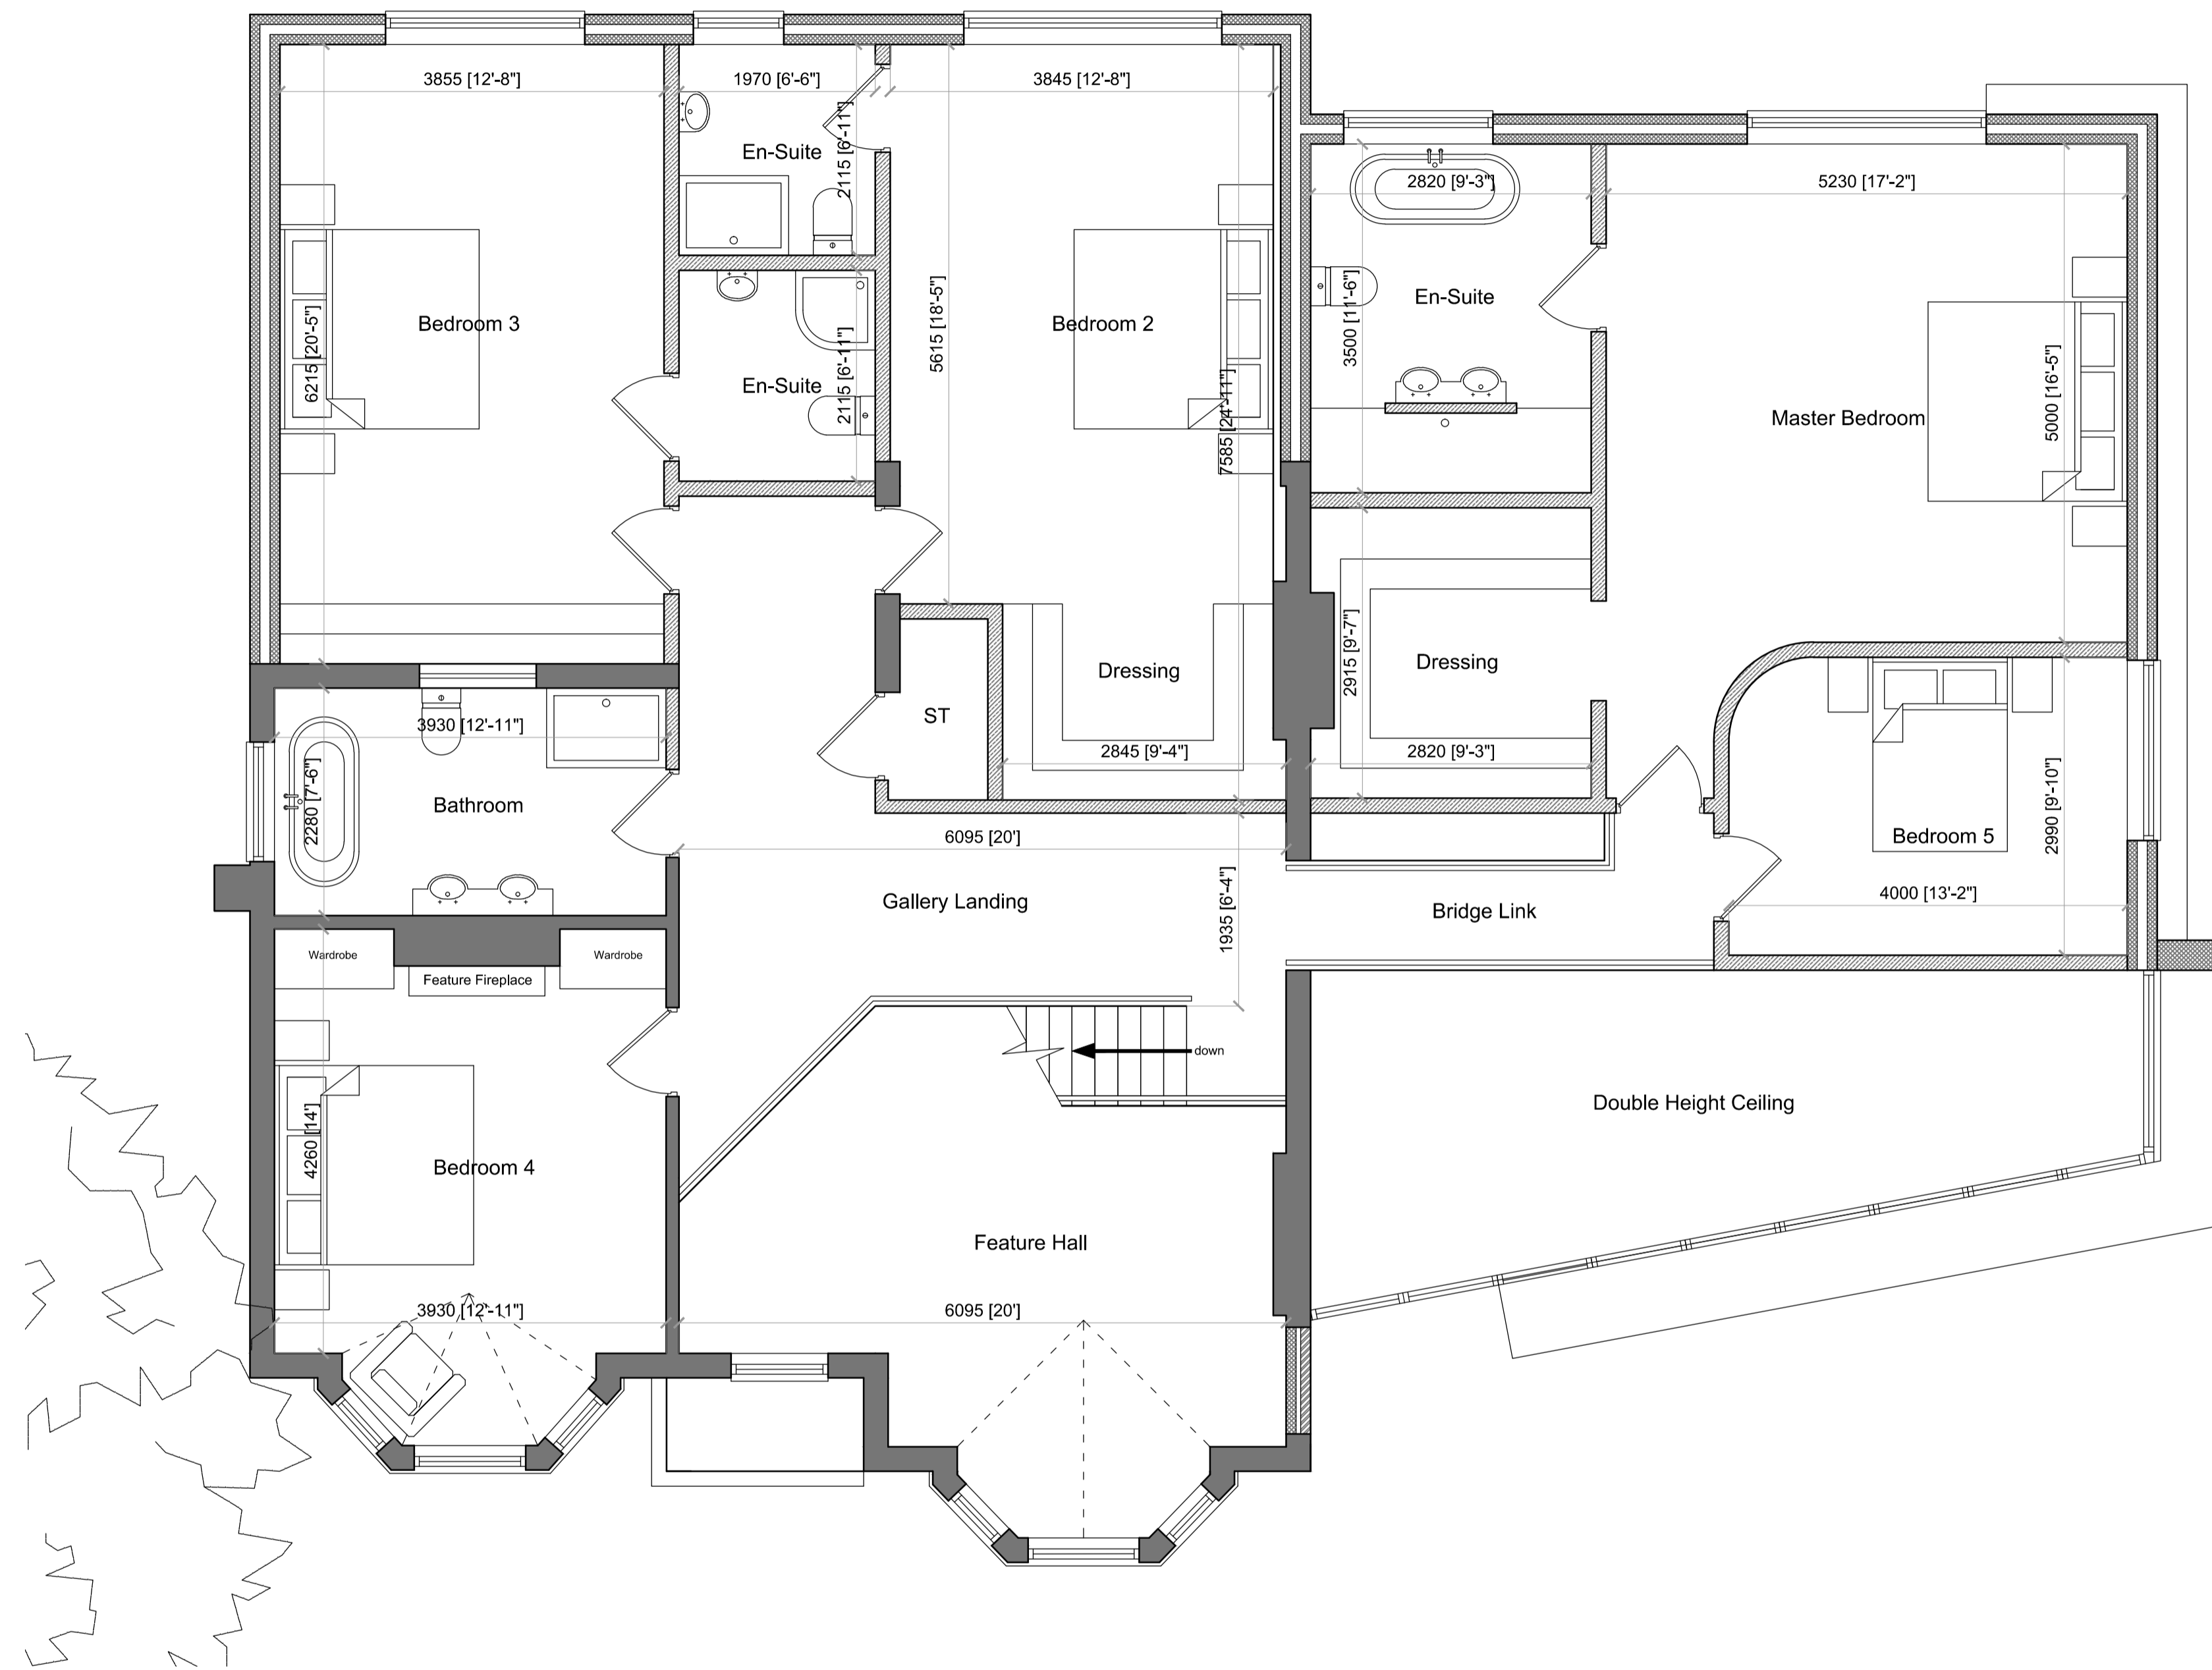


Proposed First Floor Plan

Notes






Proposed Front Elevation

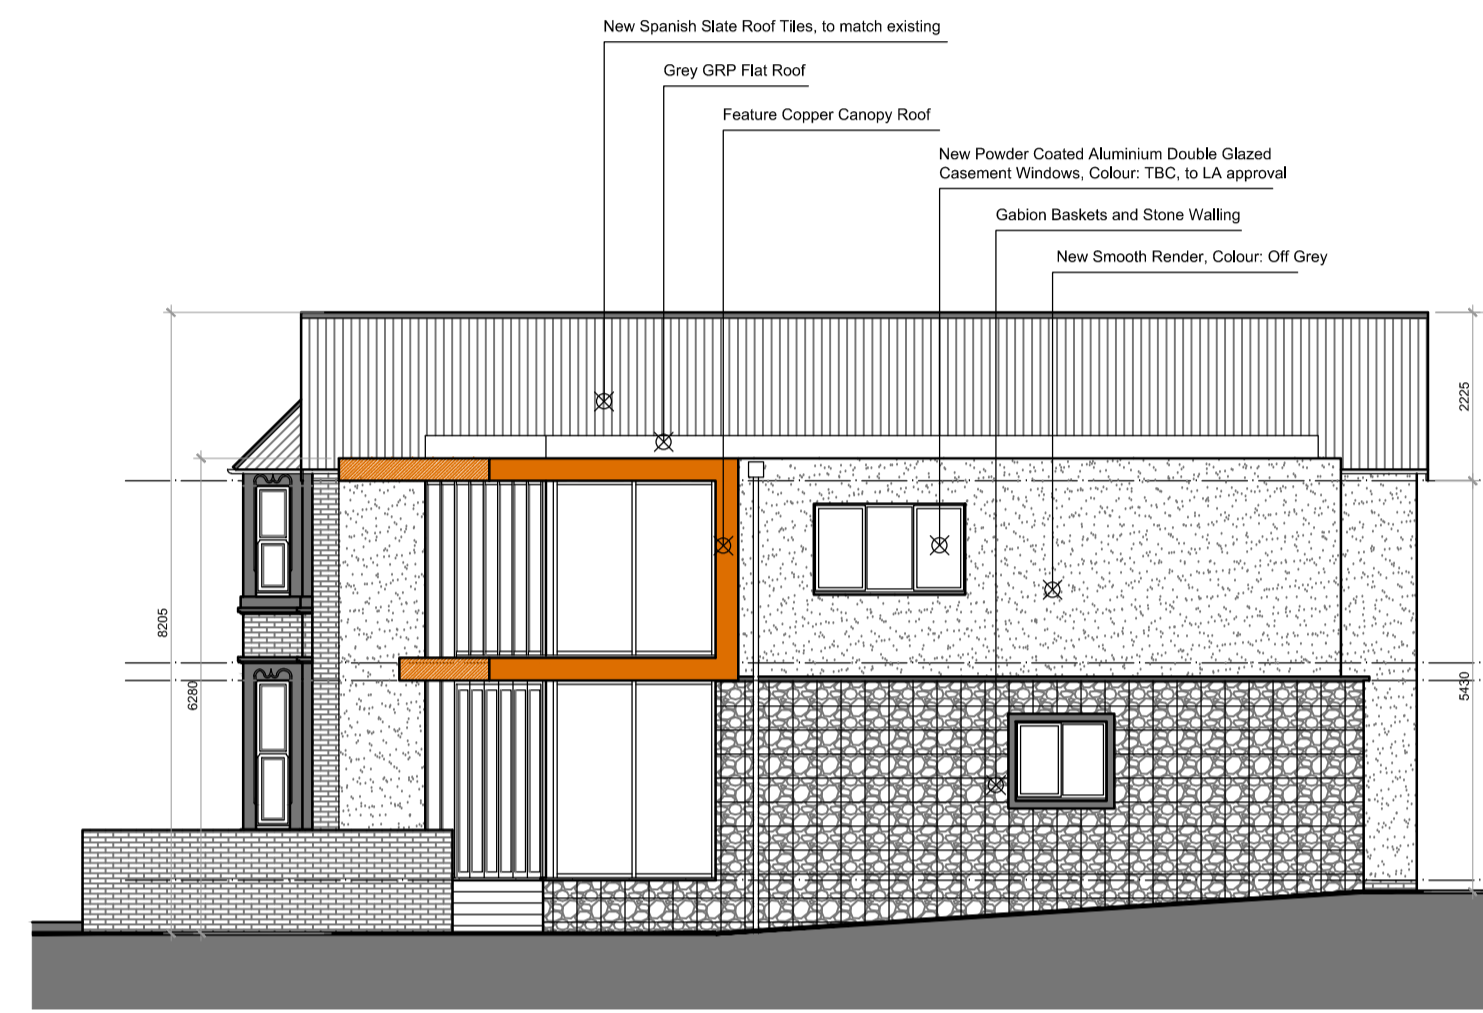

Proposed Side Elevation



Proposed Rear Elevation

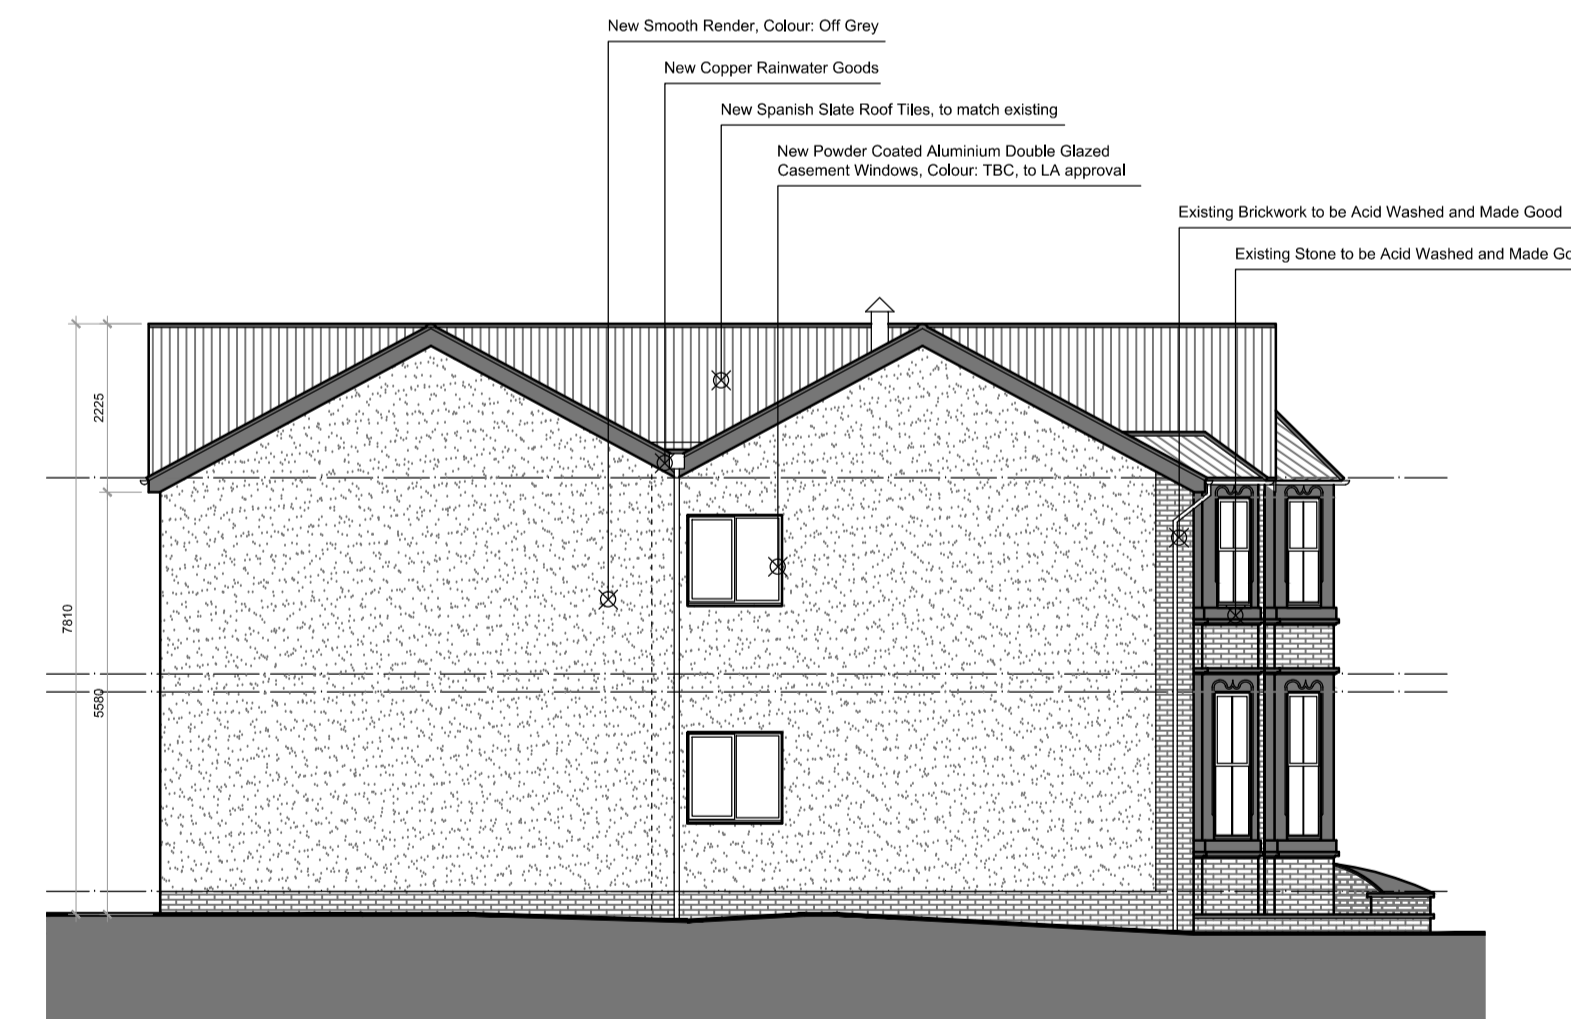

Proposed Side Elevation

Notes

