






Proposed Front Elevation & Street Scene

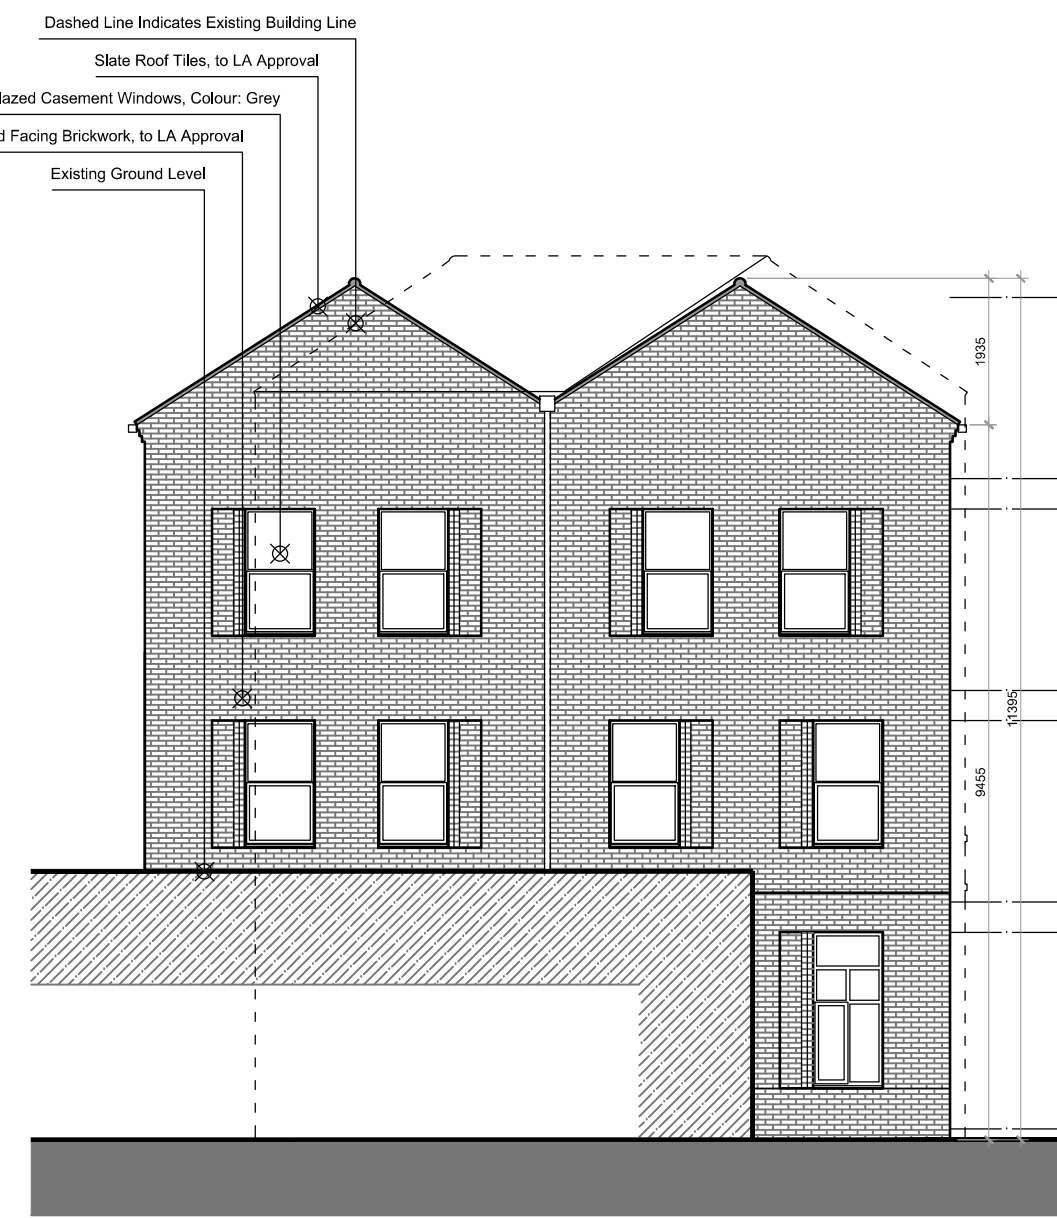


Proposed Side Elevation

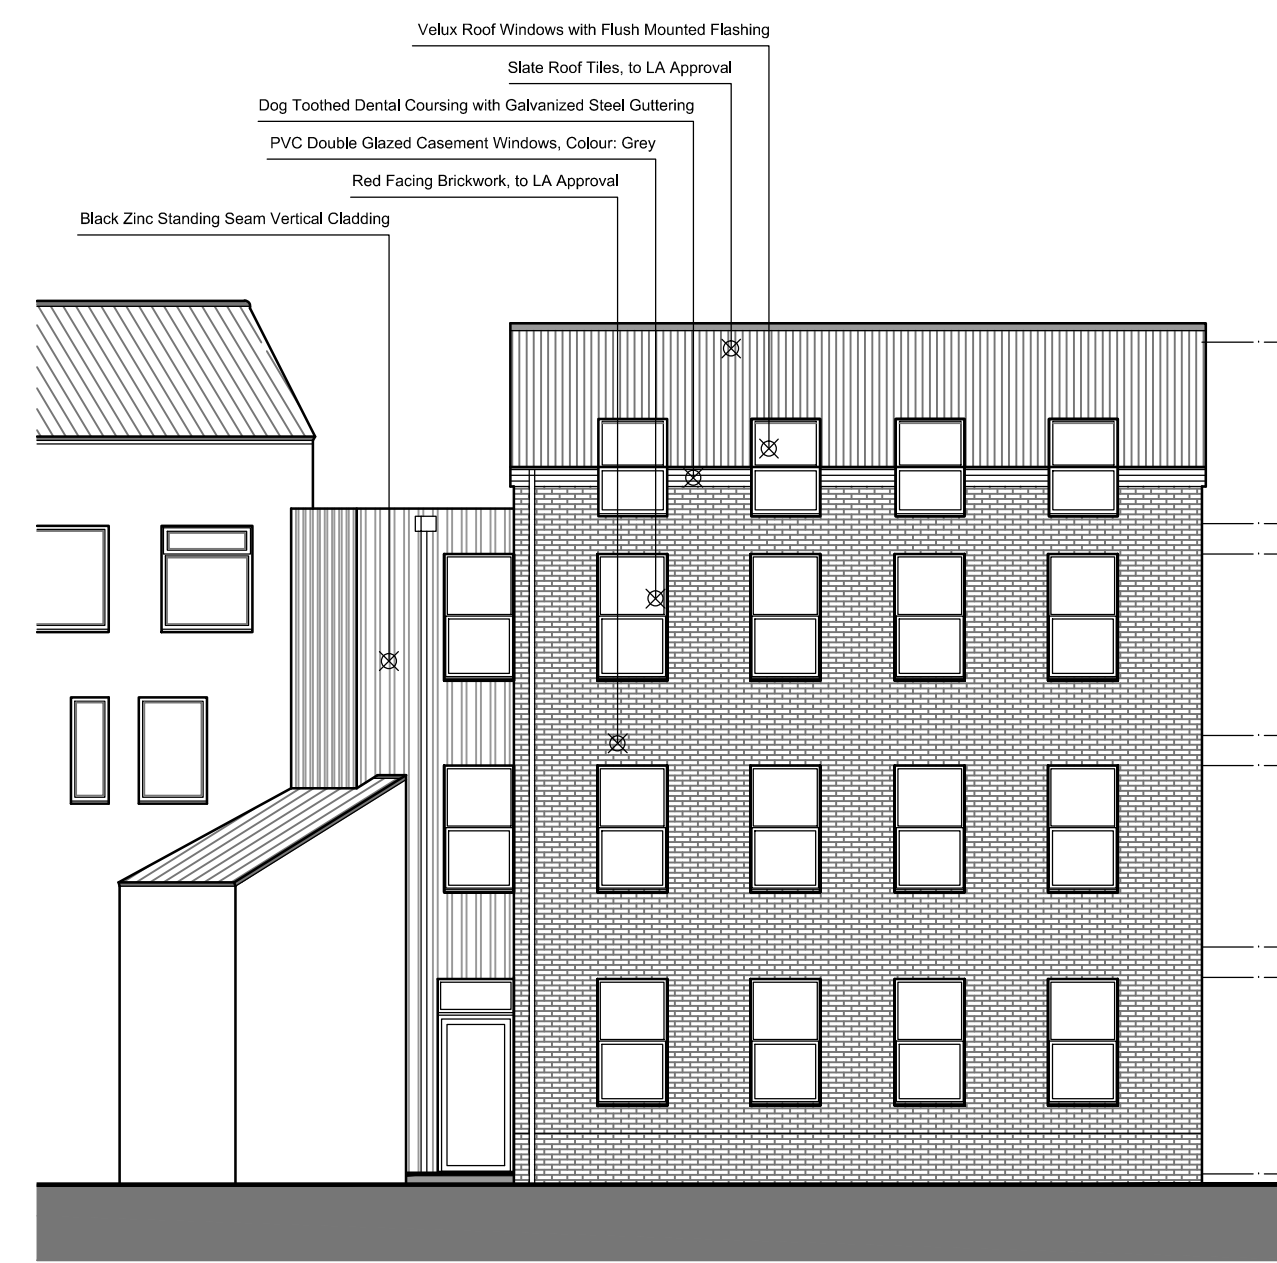

Proposed Rear Elevation

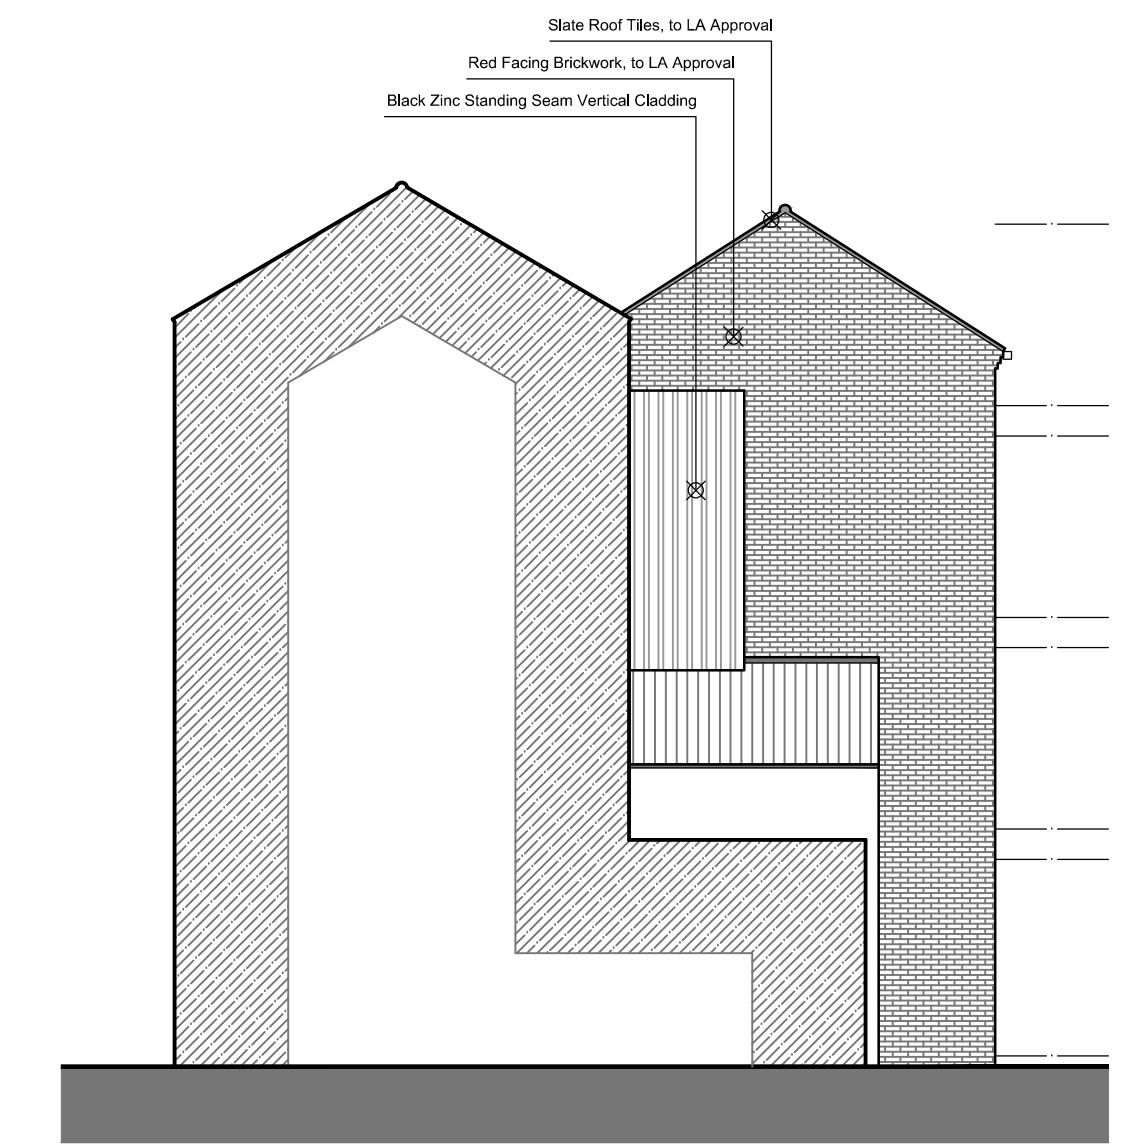


Proposed Side Elevation

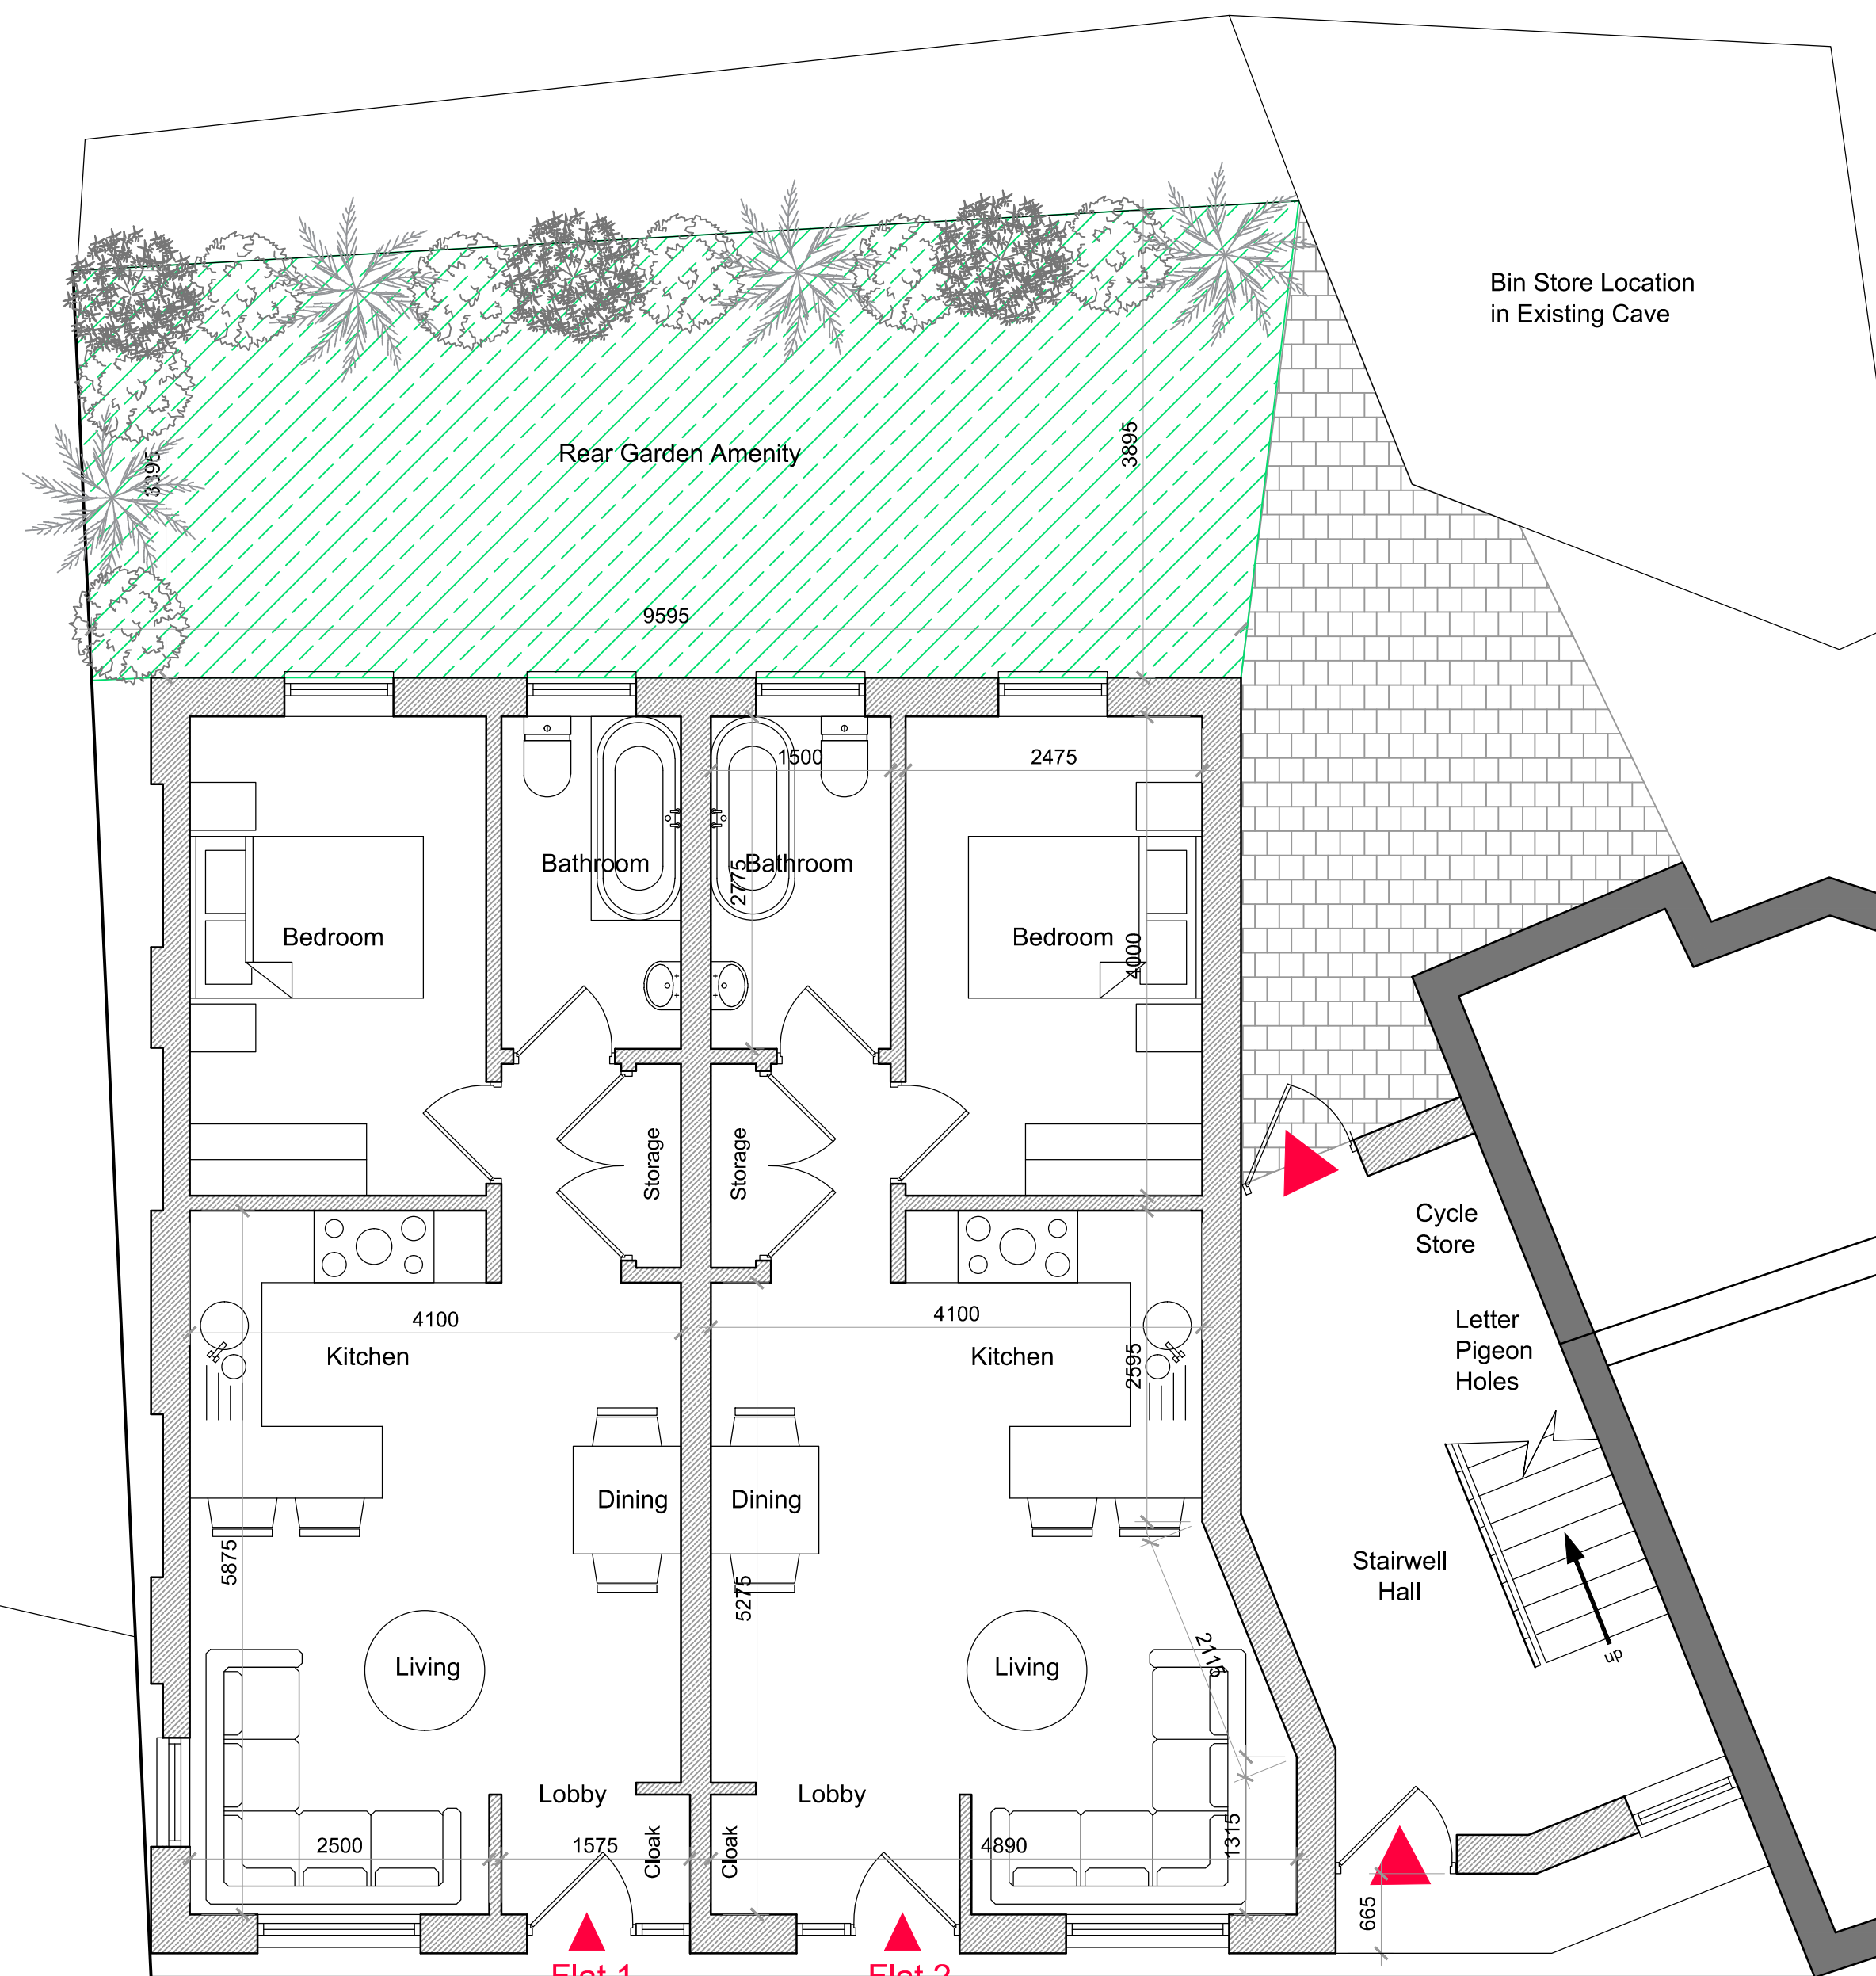


Proposed Ground Floor Plan


Notes

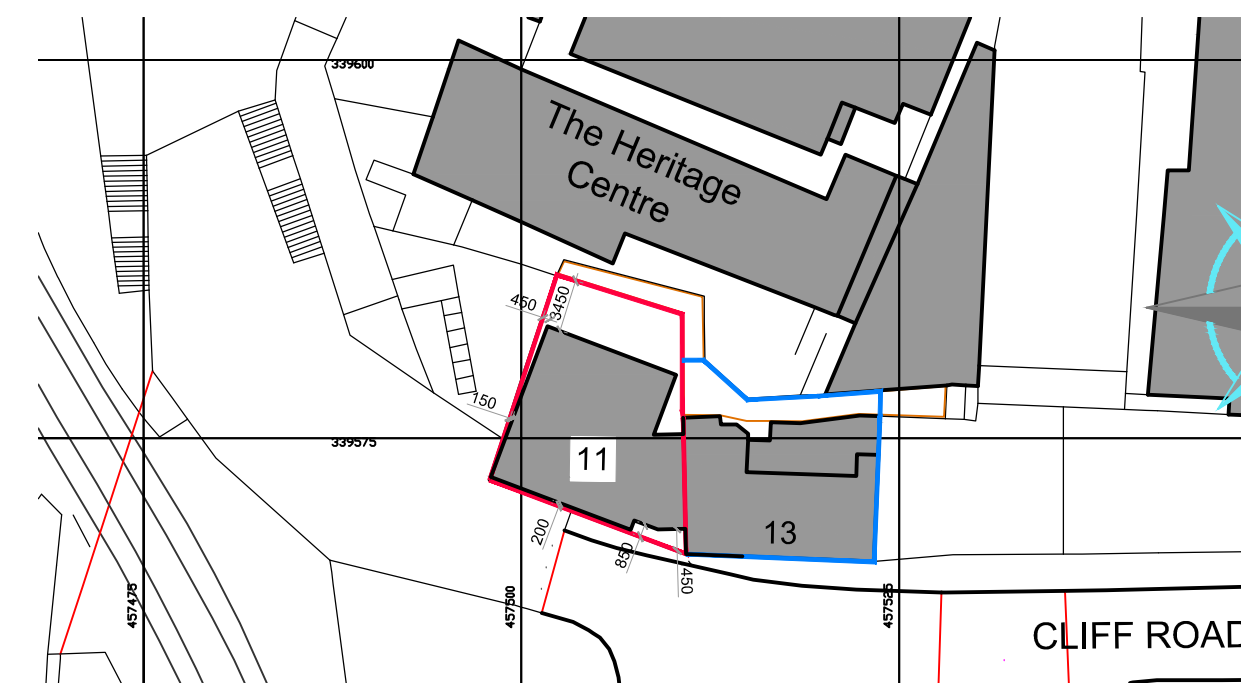

Proposed Site Block Plan 1:500

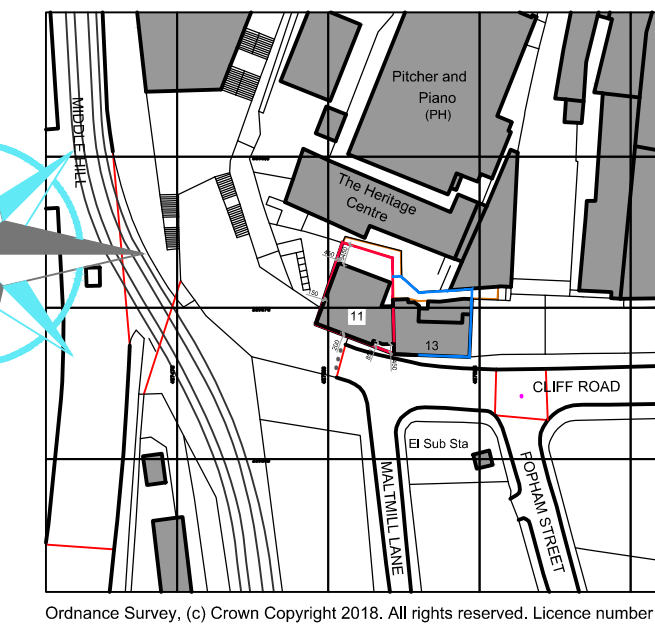

Proposed Site Location Plan 1:1250

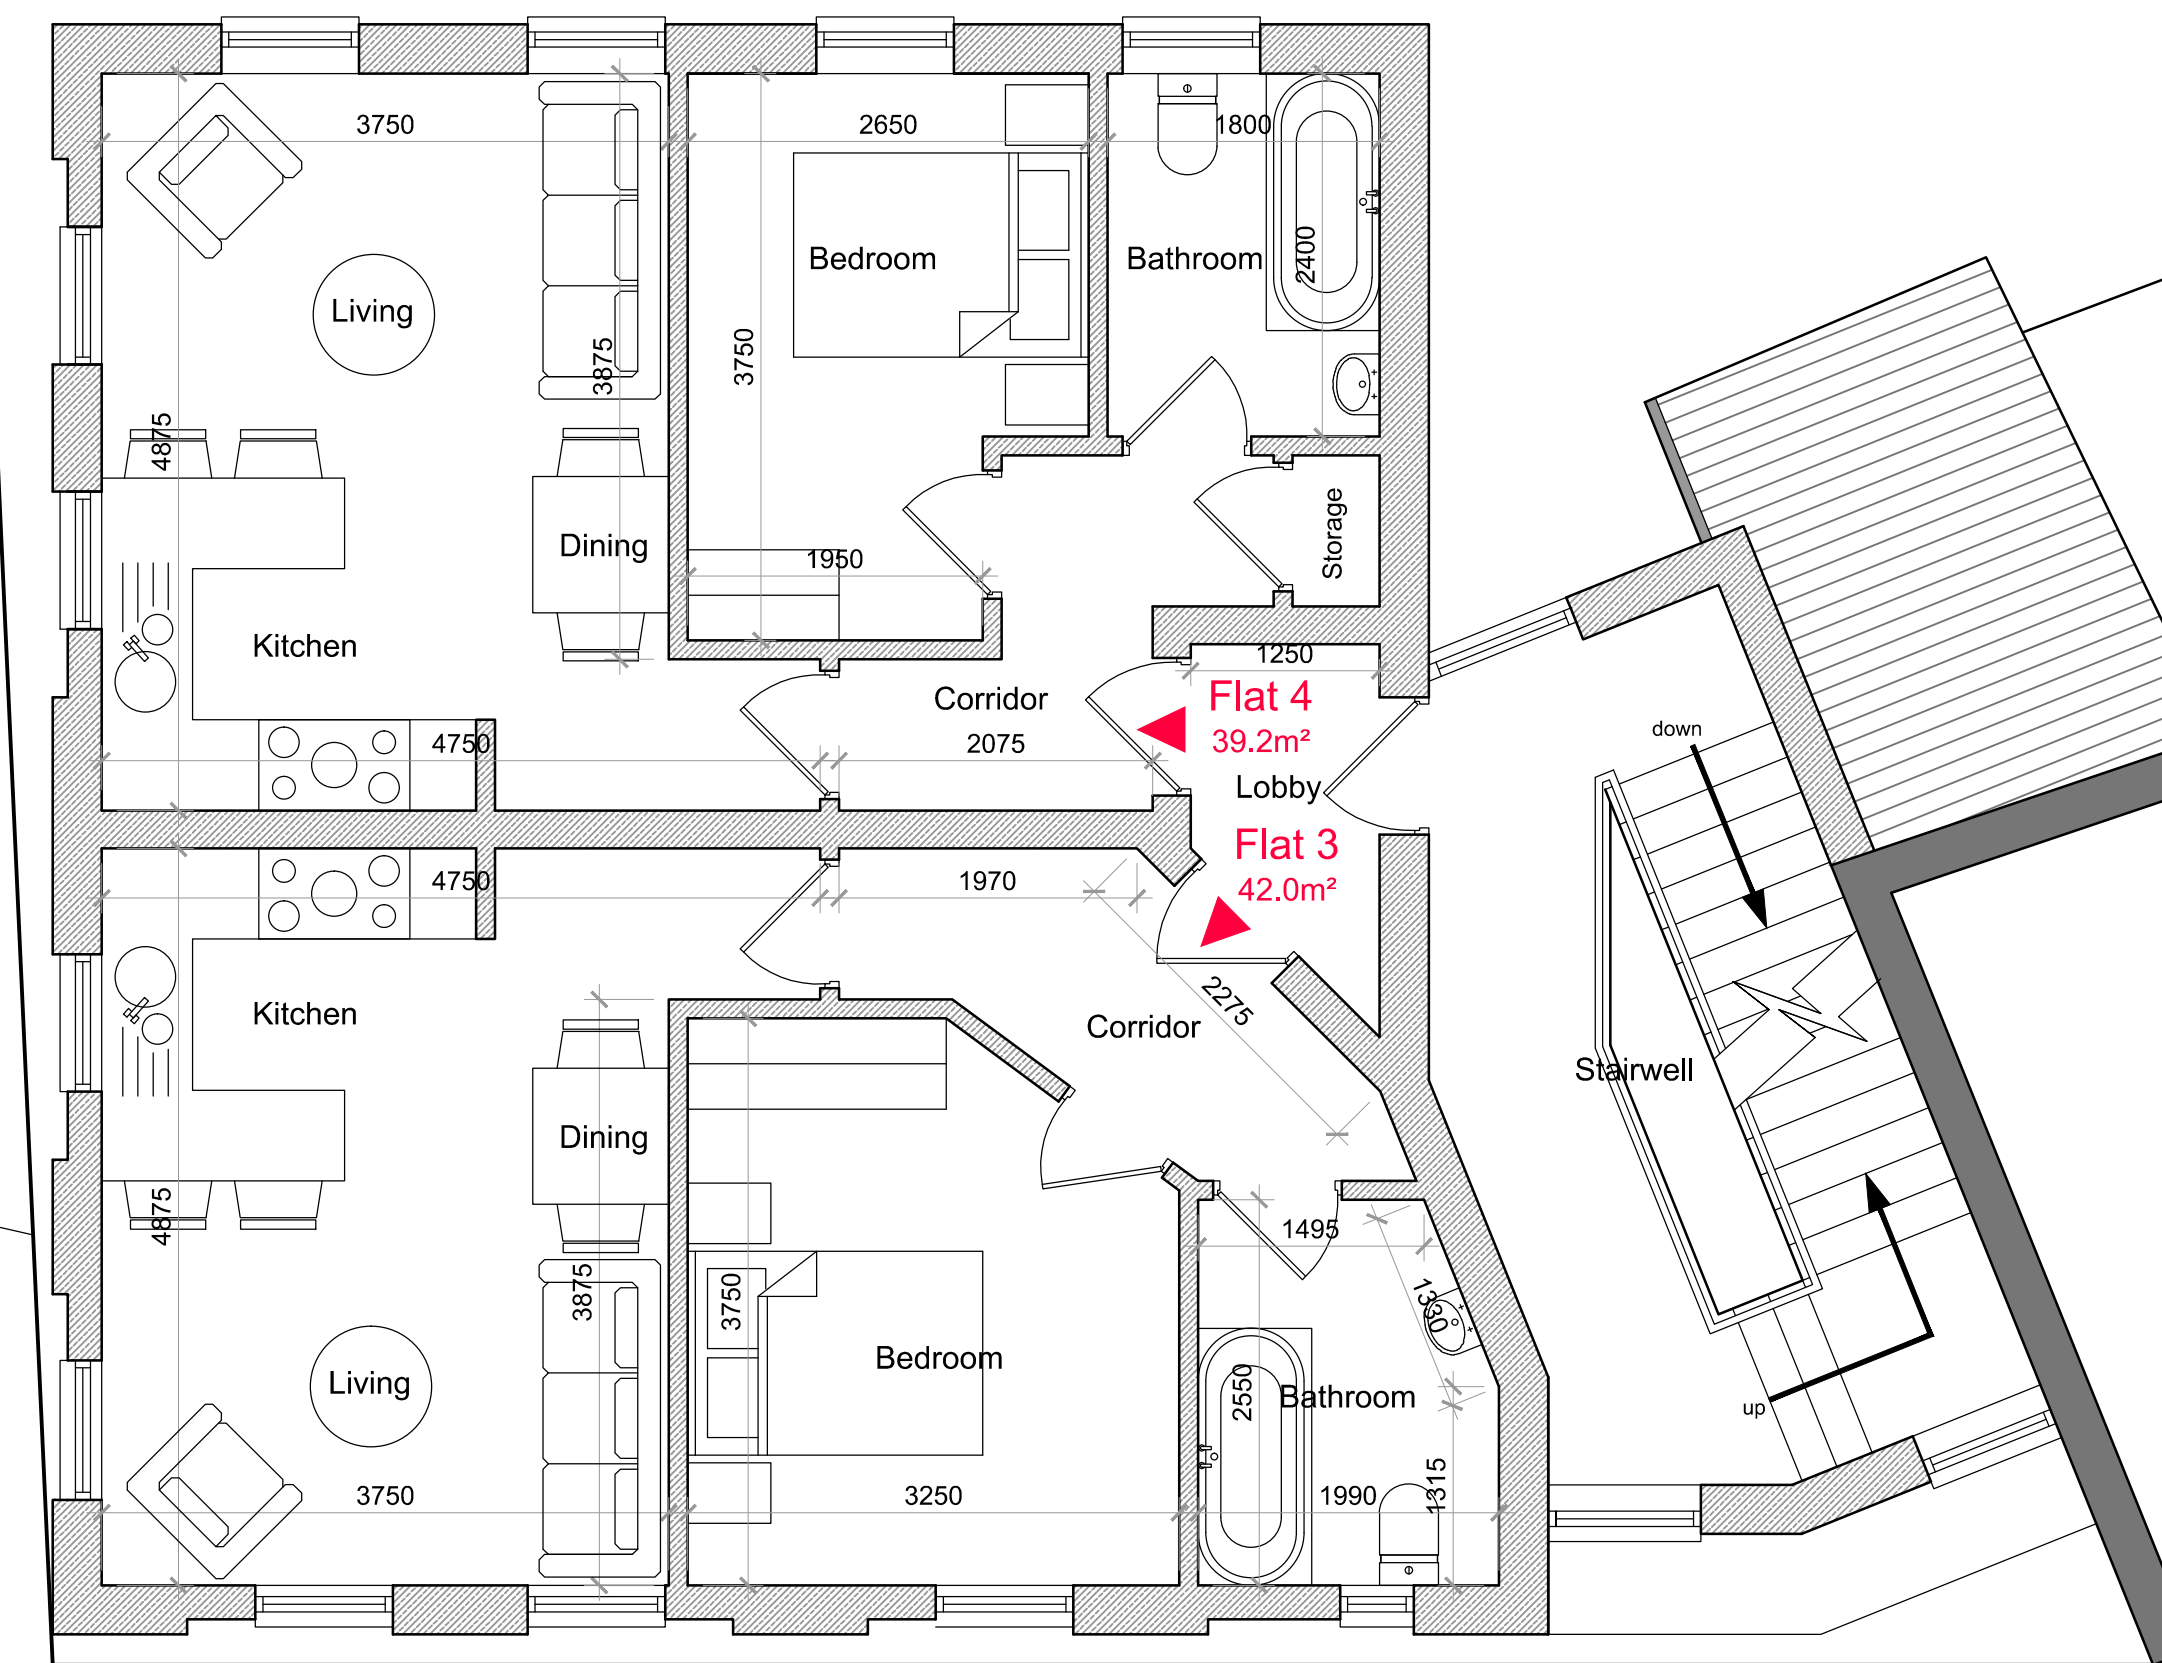


Proposed First Floor Plan







Proposed Front Elevation & Street Scene

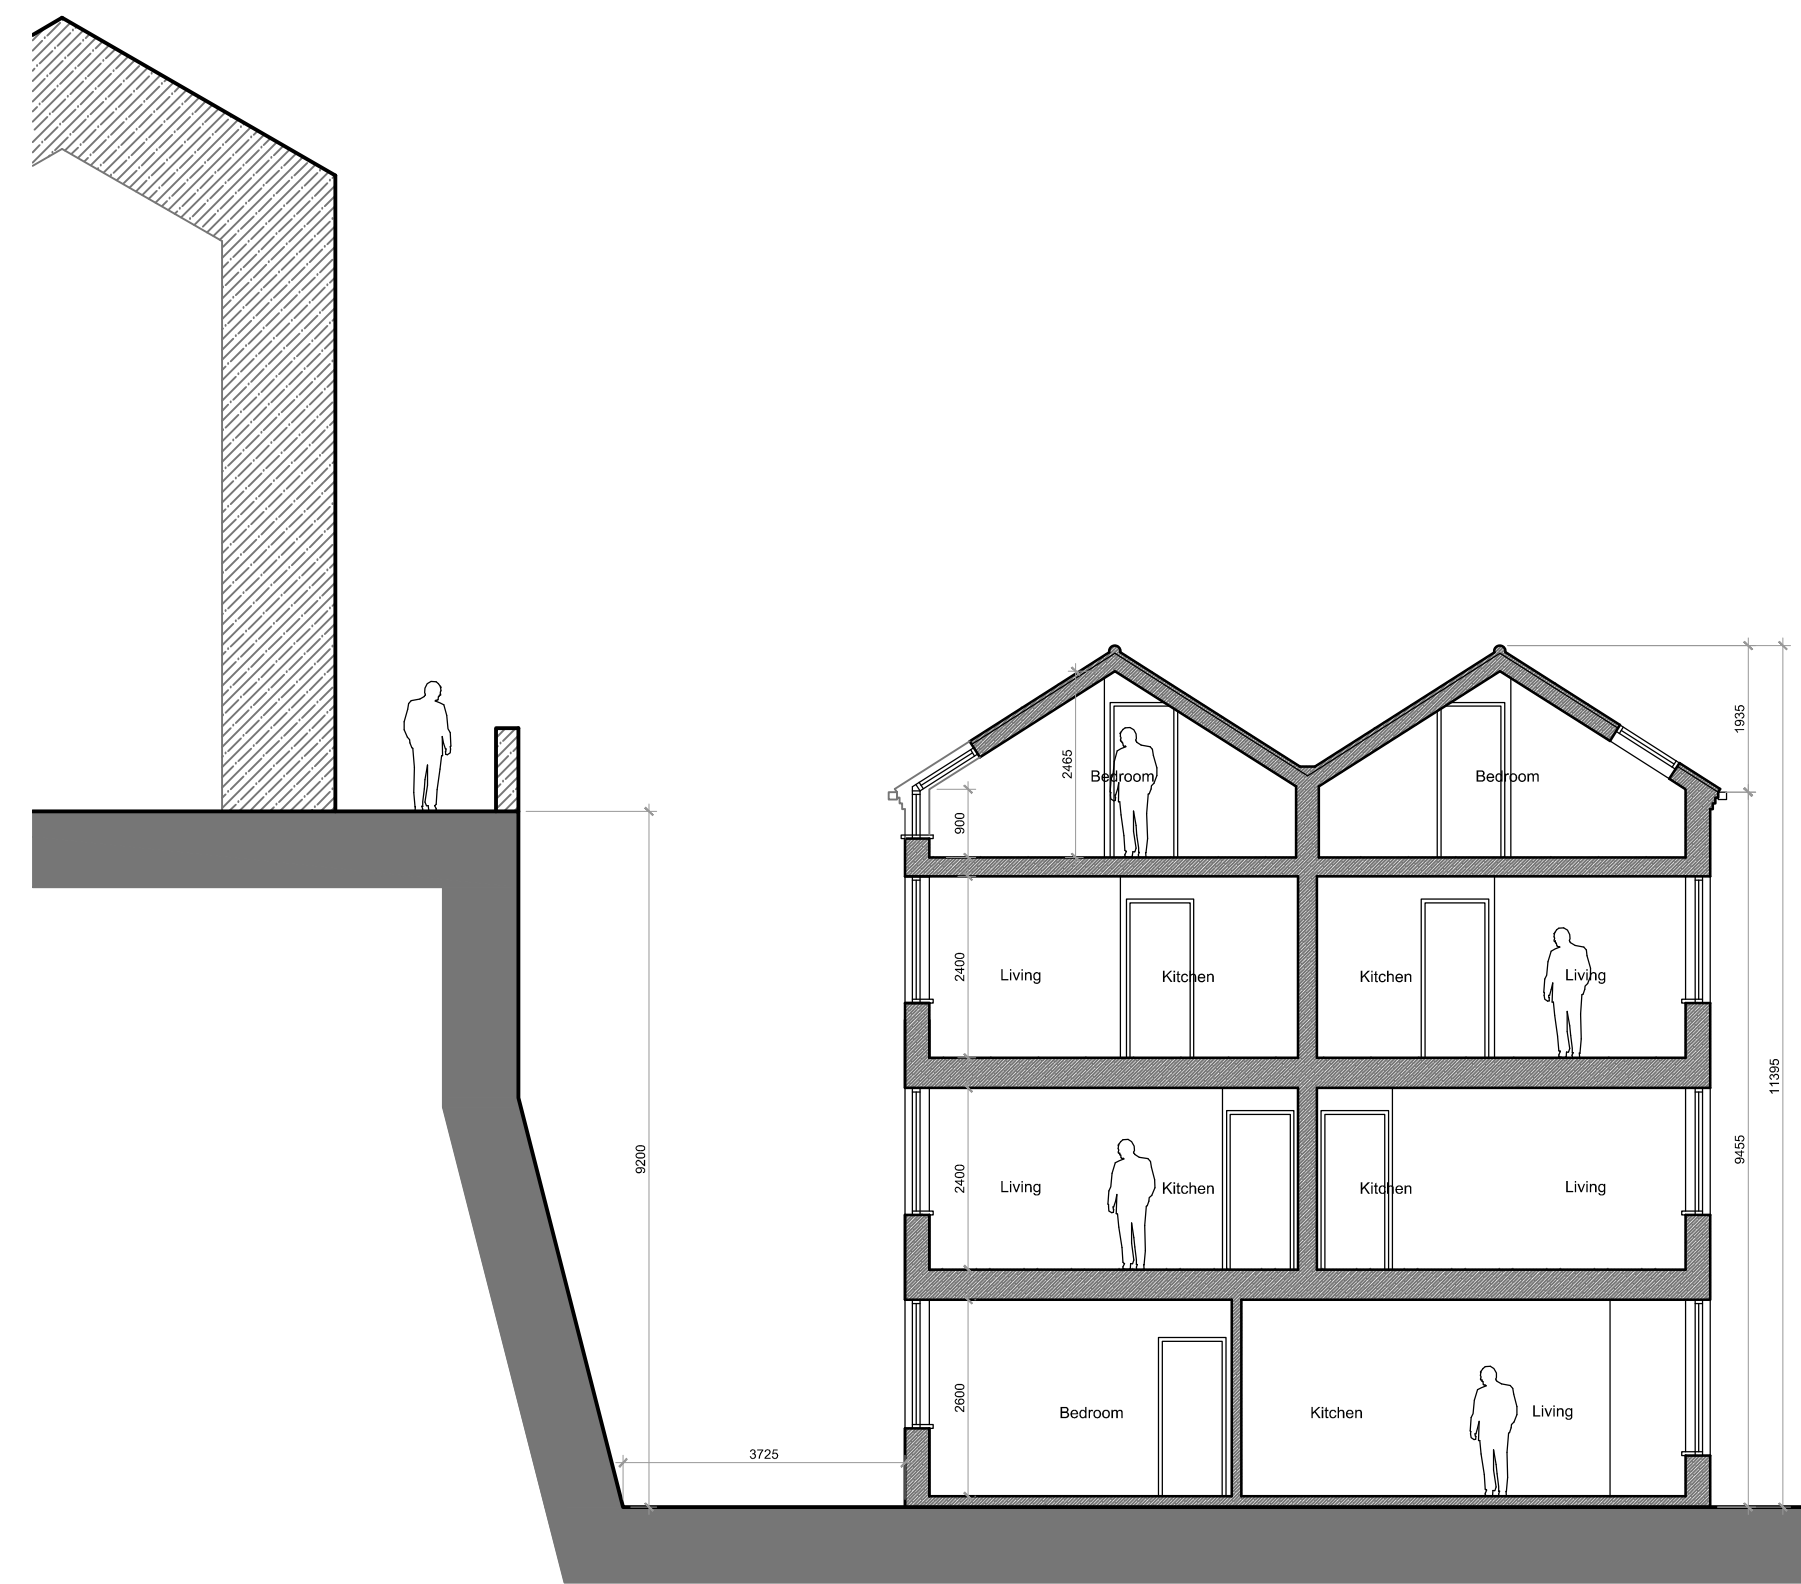


Proposed Building Section

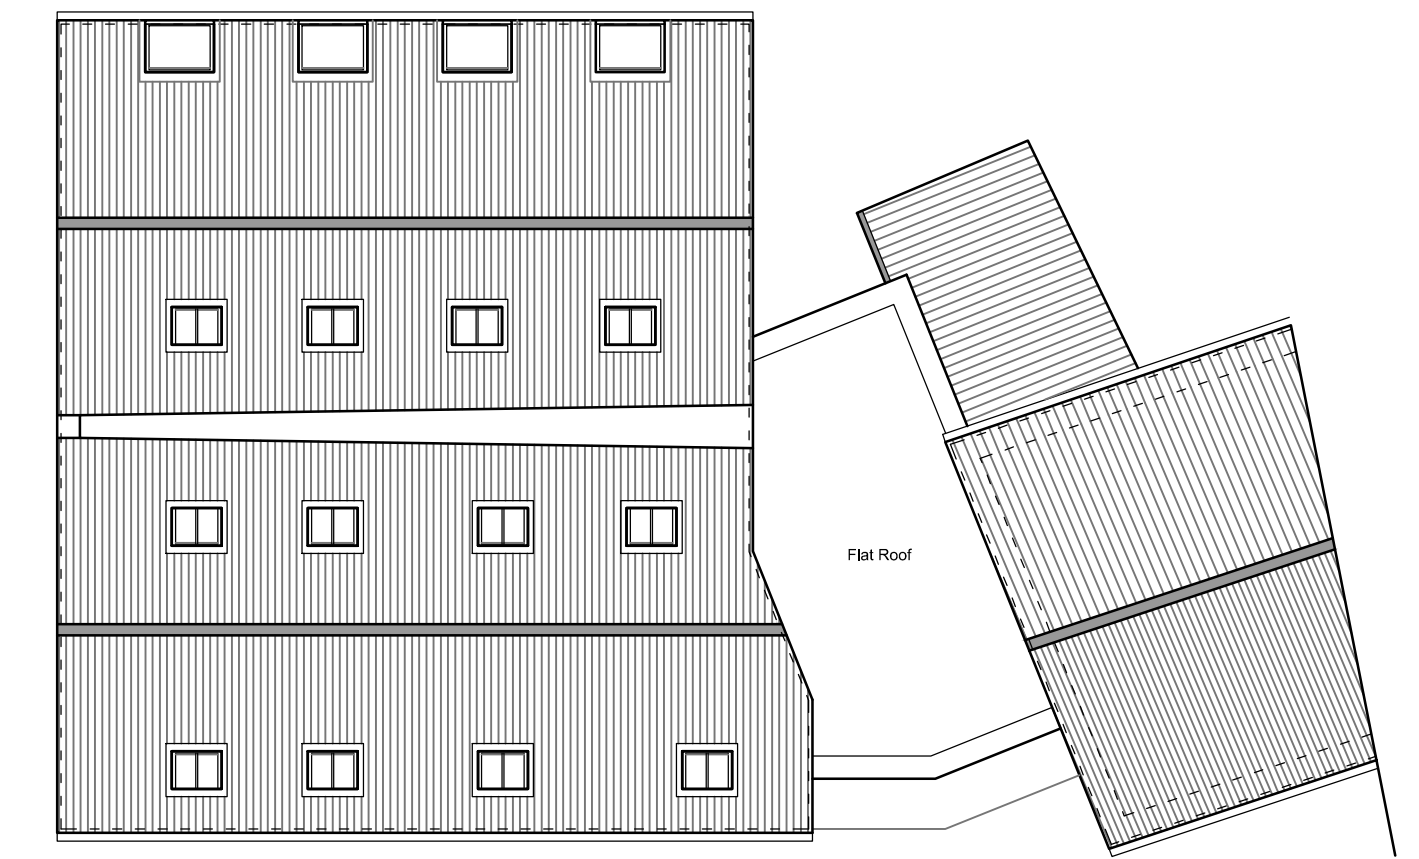

Proposed Roof Plan

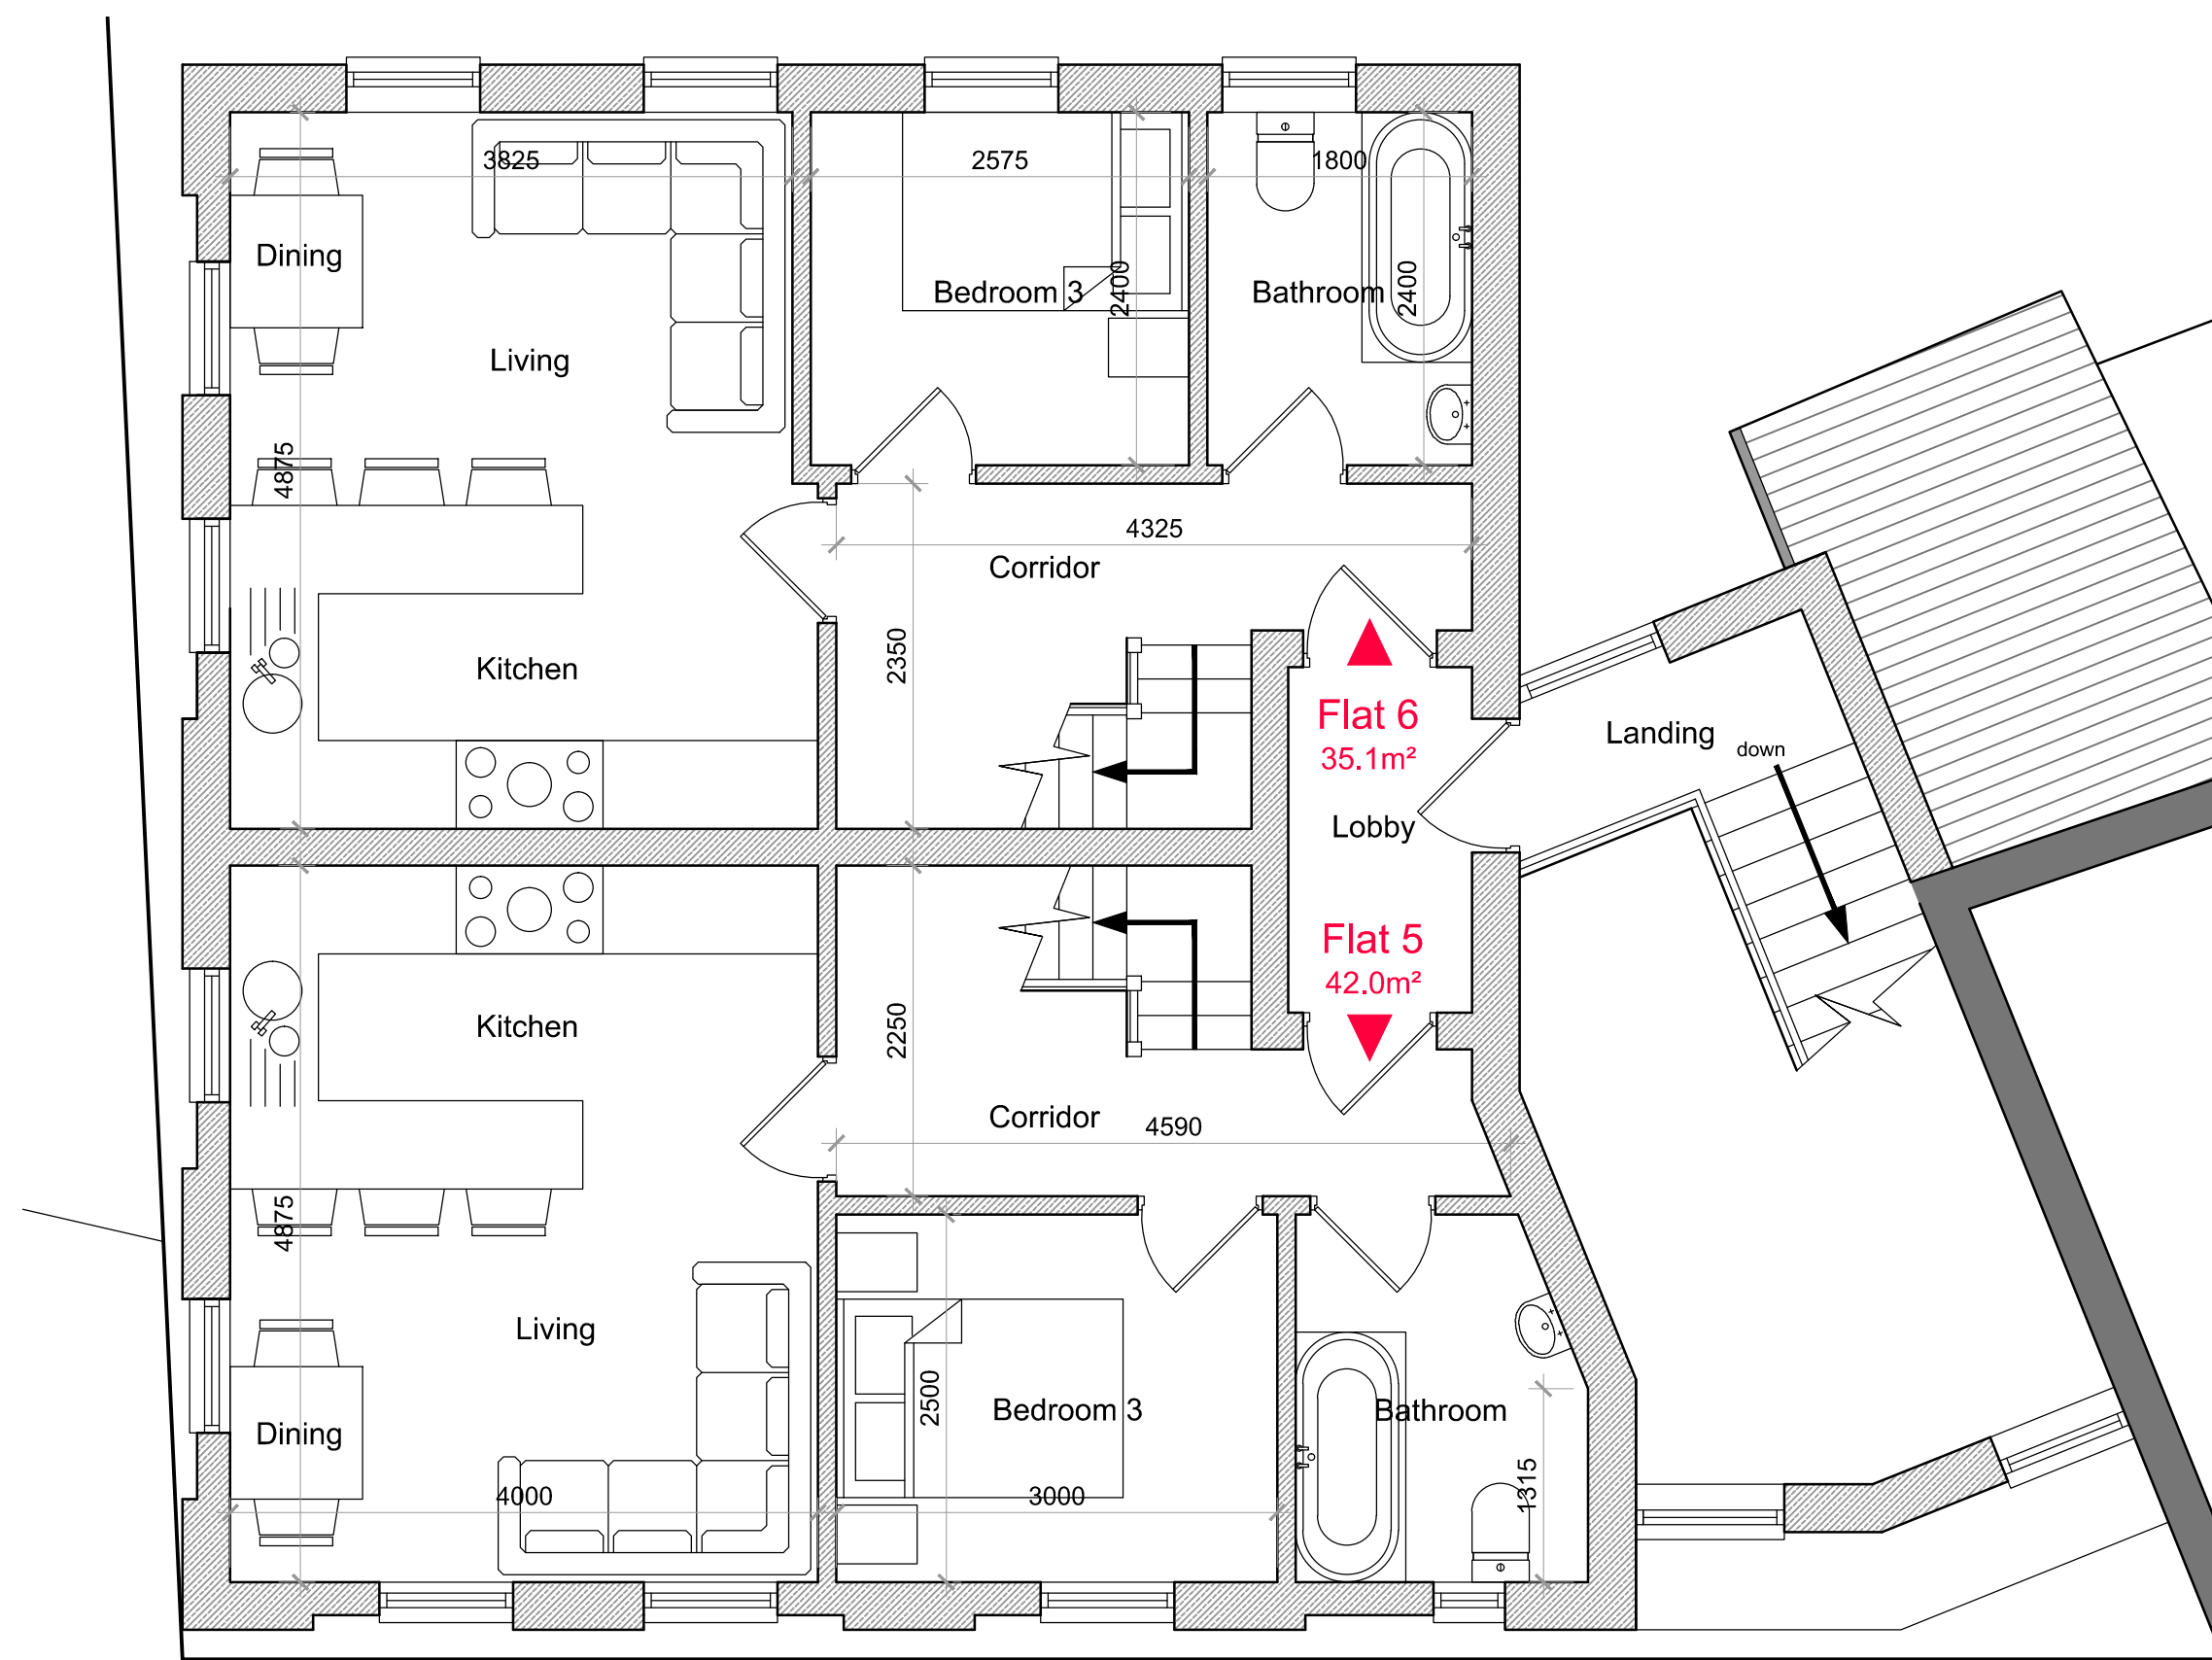

Proposed Second Floor Plan

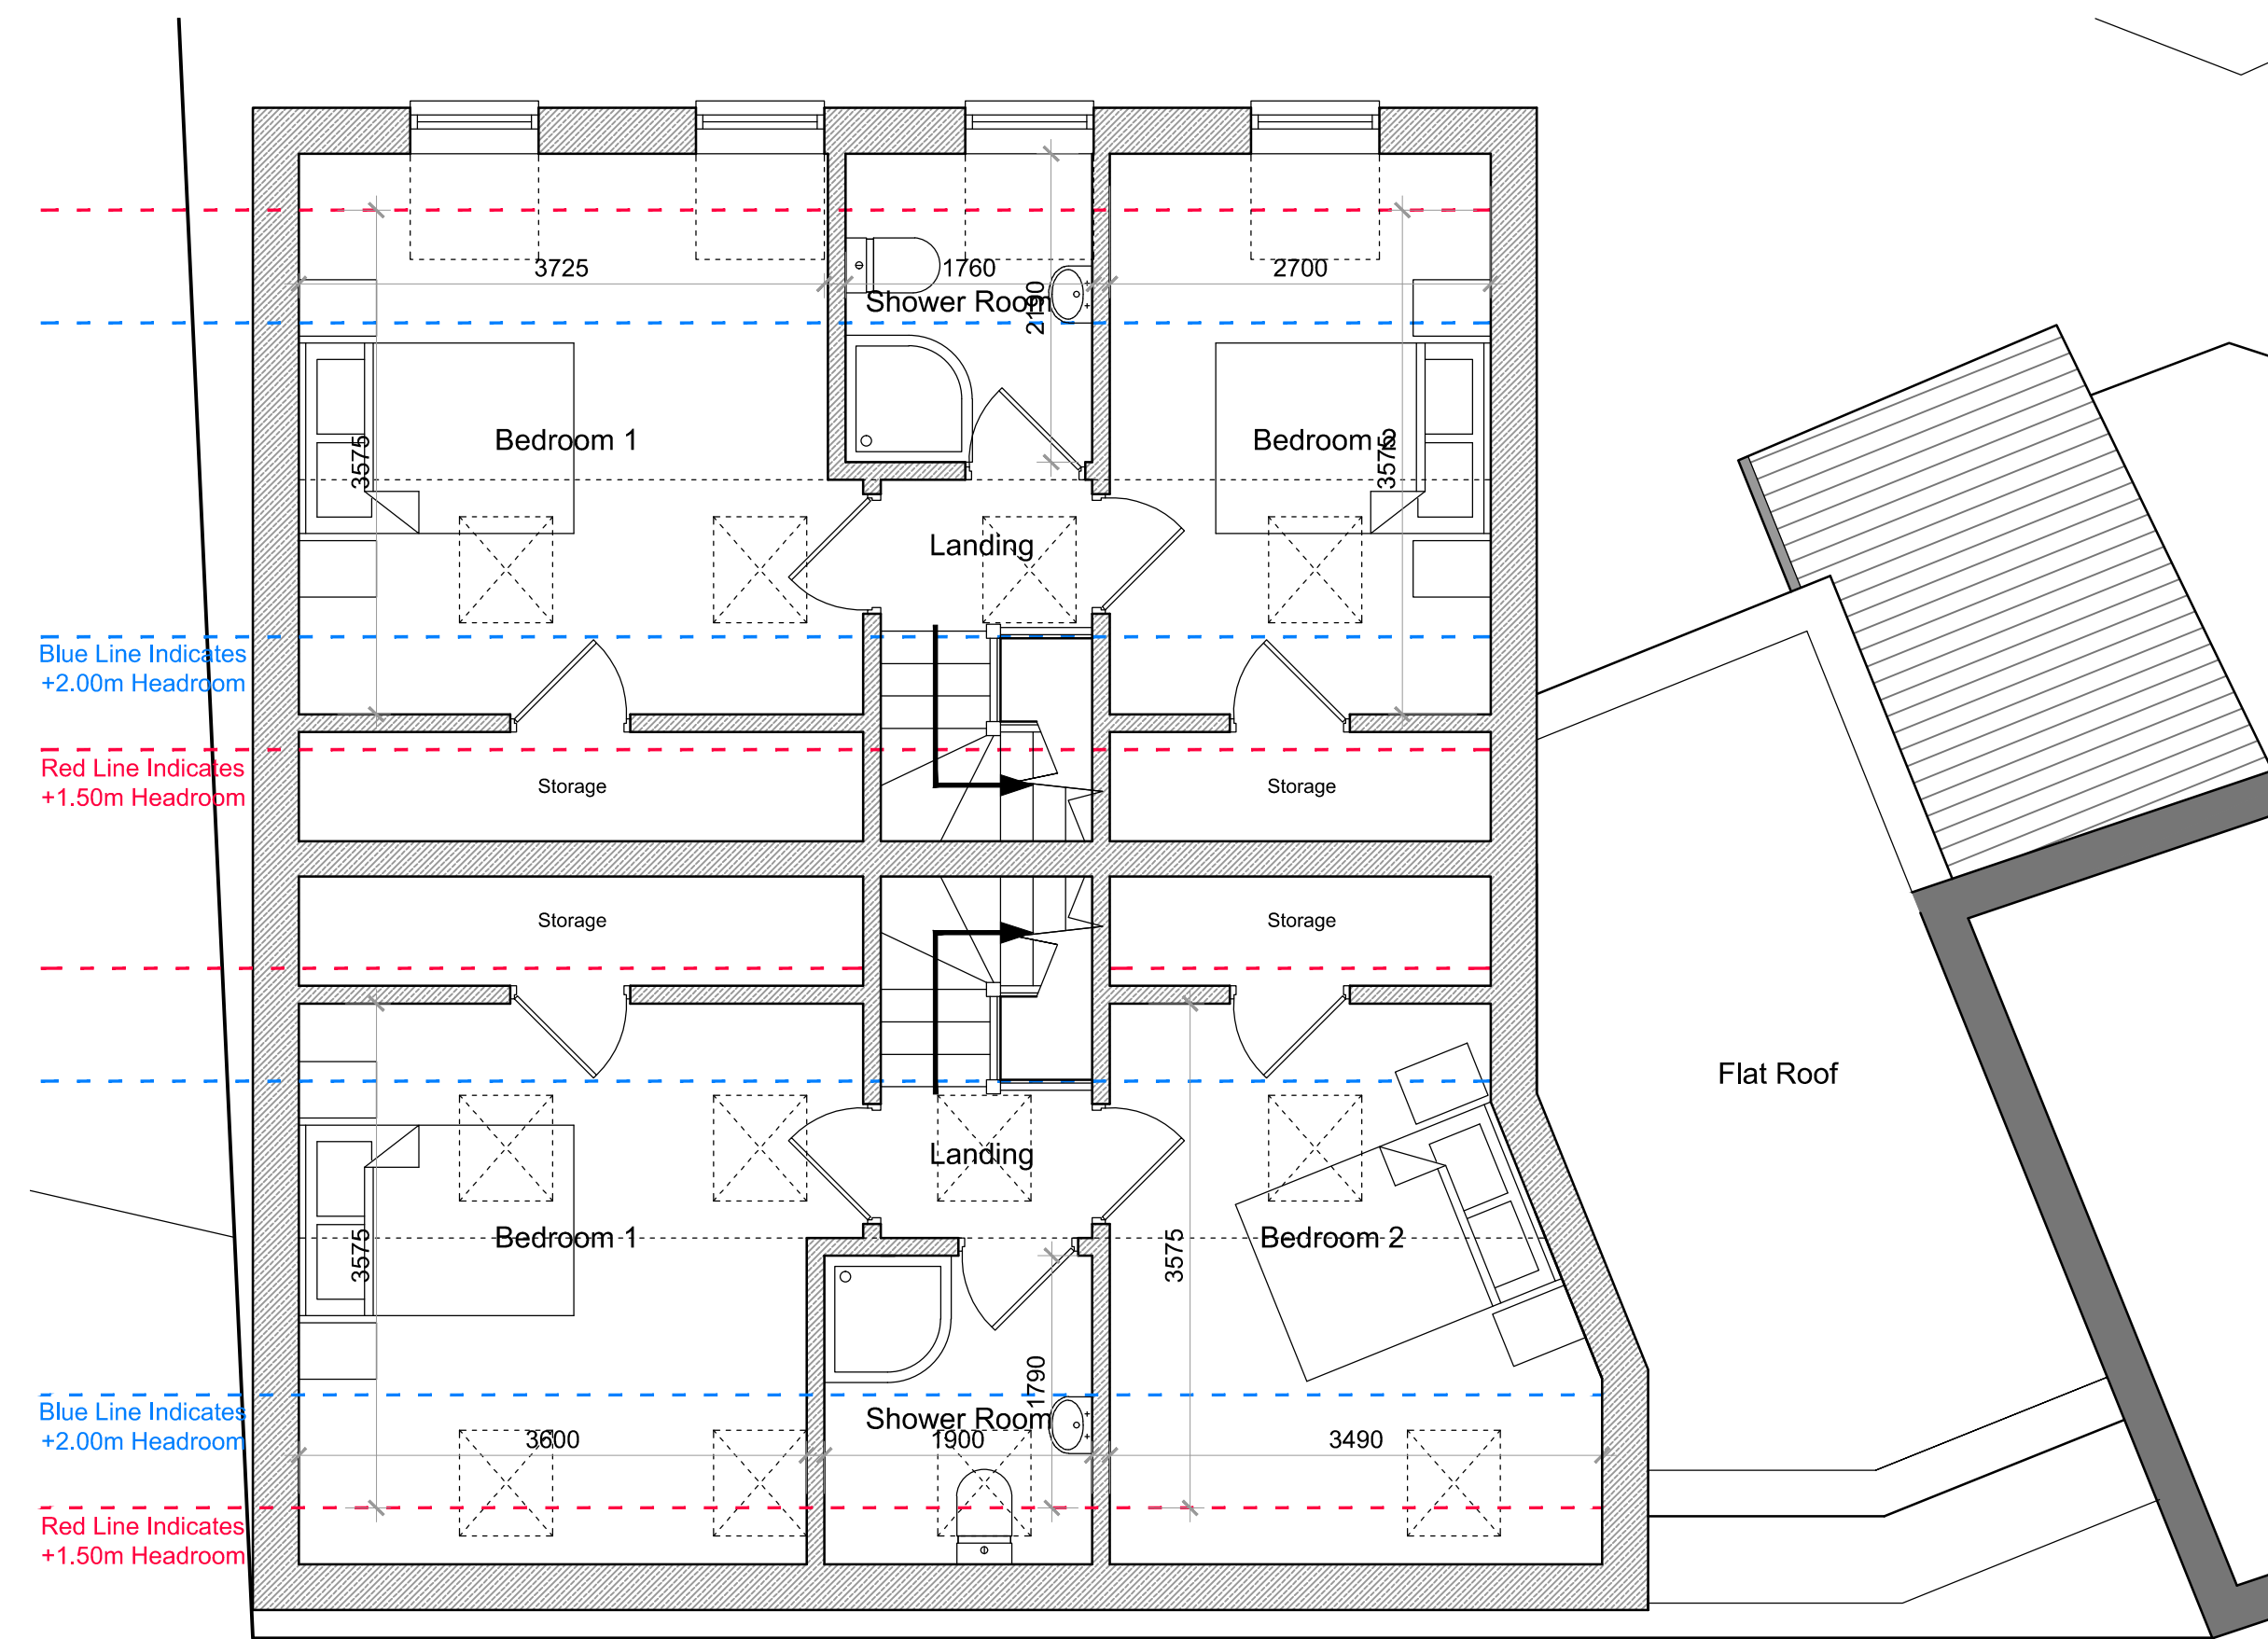

Proposed Third Floor Plan

Notes

